





TOWN OF NAGS HEAD  
DEPARTMENT OF PUBLIC WORKS  
P.O. BOX 99  
NAGS HEAD, NC 27959  
252.441.1122 • www.nagsheadnc.gov

**CLH DESIGN**  
CLH Design, PA  
400 Regency Forest Dr.  
Suite 120  
Cary, NC 27518  
Phone: 919.319.6716  
Fax: 919.319.7516  
LA: C-106 PE: C-1595


**SCHEMATIC DESIGN  
PRELIMINARY PLANS**  
FOR REVIEW ONLY  
DO NOT USE FOR  
CONSTRUCTION

**DOWDY PARK - PHASE 1  
SITE DEVELOPMENT PLAN**  
TOWN OF NAGS HEAD, NC  
3005 SOUTH CROATAN HIGHWAY


REVISIONS	No.	Description	Date
	1	ADDENDUM #4	7/7/16
	2		

DESIGNED BY: MAK  
DRAWN BY: MAK  
DATE: June 2, 2016  
PROJECT NO: 16005RF  
FILE:

Pavilion Foundation & Floor Plans

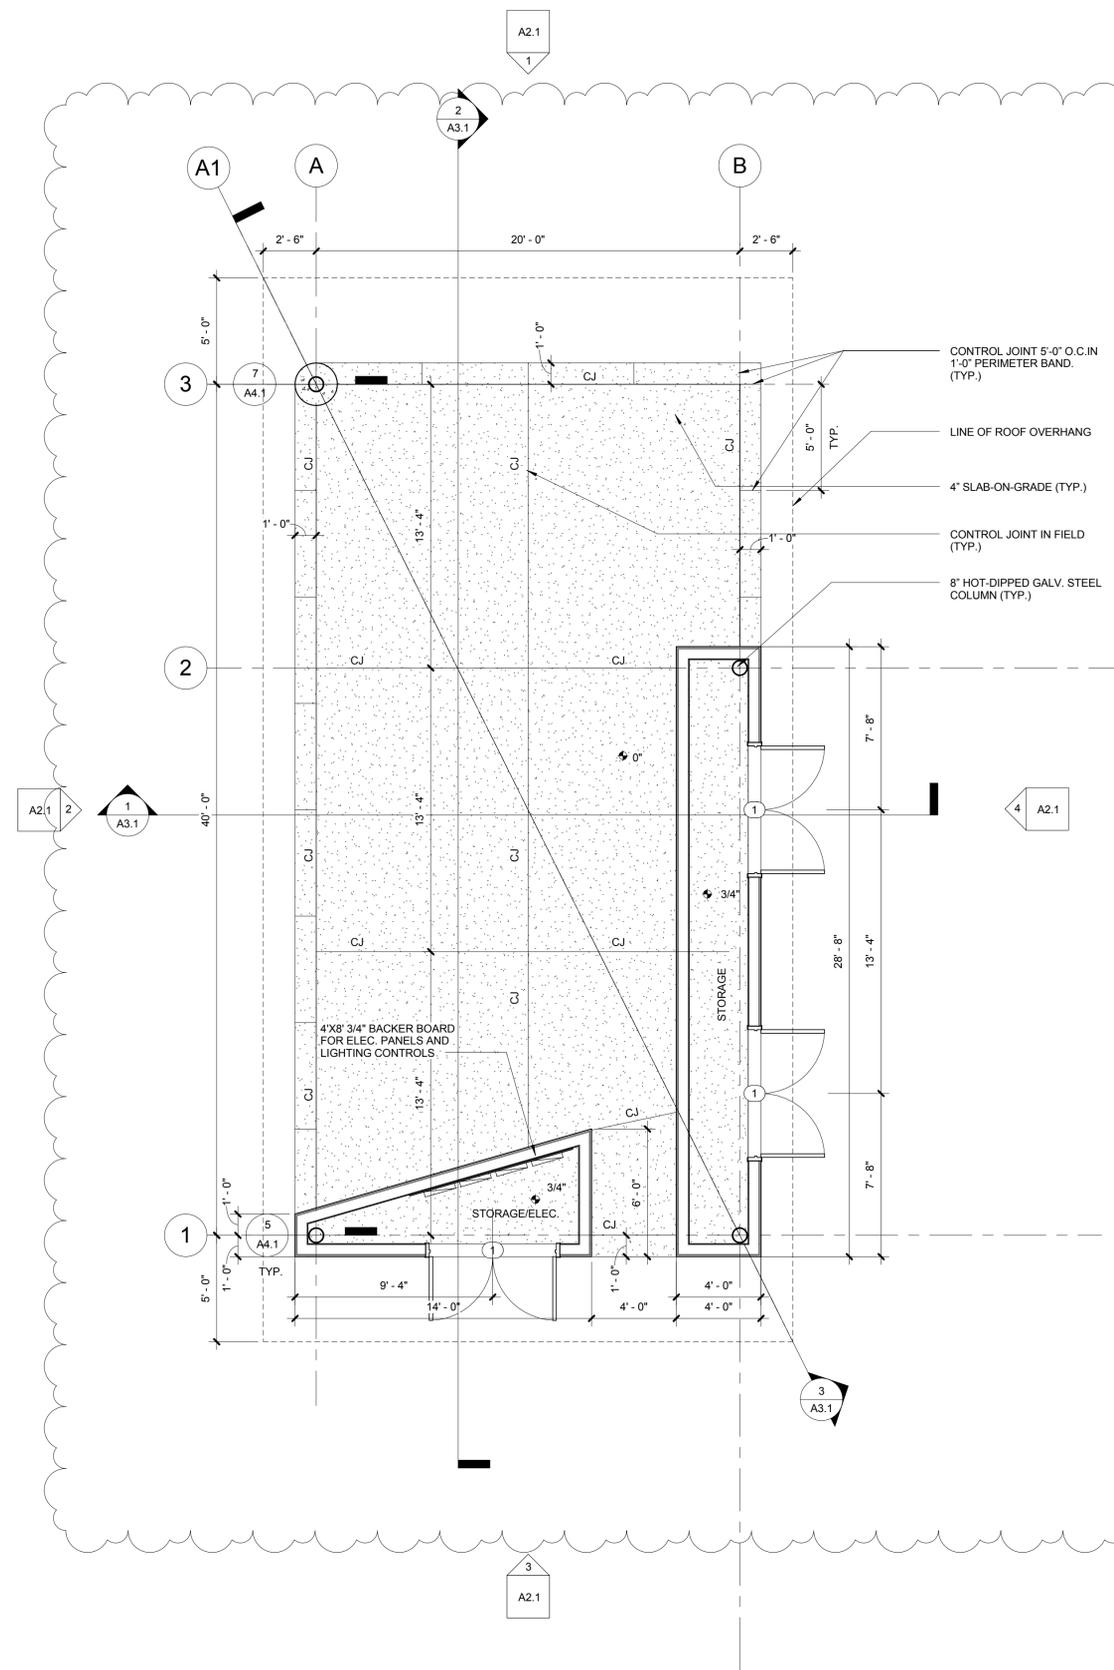

2 First Floor Plan  
1/4" = 1'-0"

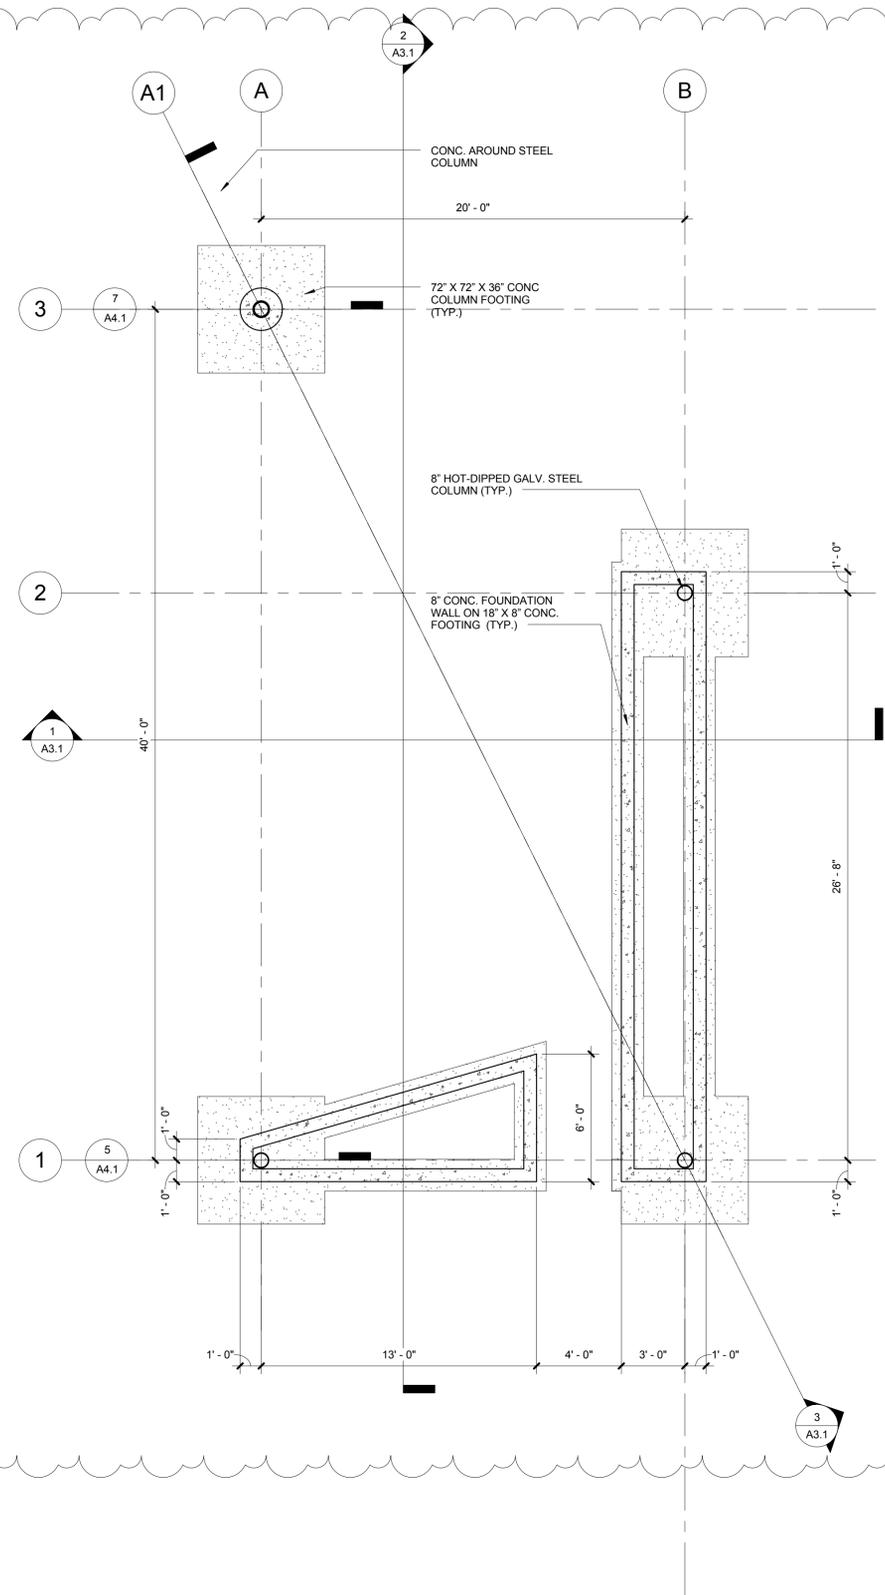

1 Foundation Plan  
1/4" = 1'-0"

Door Schedule Comm										
Type	Door					Frame			Comments	
	Width	Height	Thickness	Material	Finish	Fire Rating	Type	Material		Finish
1	6'-0"	7'-0"	2"	HM	PTD	0	HM	GALV	PTD	



TOWN OF NAGS HEAD  
DEPARTMENT OF PUBLIC WORKS  
P.O. BOX 99  
NAGS HEAD, NC 27959  
252.441.1122 • www.nagsheadnc.gov

**CLH DESIGN**  
CLH Design, PA  
400 Regency Forest Dr.  
Suite 120  
Cary, NC 27518  
Phone: 919.319.6716  
Fax: 919.319.7516  
LA: C-106 PE: C-1595

**SCHEMATIC DESIGN  
PRELIMINARY PLANS**  
FOR REVIEW ONLY  
DO NOT USE FOR  
CONSTRUCTION



**DOWDY PARK - PHASE 1  
SITE DEVELOPMENT PLAN**  
TOWN OF NAGS HEAD, NC  
3005 SOUTH CROATAN HIGHWAY

REVISIONS

No.	Description	Date
2	ADDENDUM #4	7/7/16


DESIGNED BY: MAK  
DRAWN BY: MAK  
DATE: June 2, 2016  
PROJECT NO: 16005RF  
FILE:

Pavilion Roof & Reflected Ceiling Plans

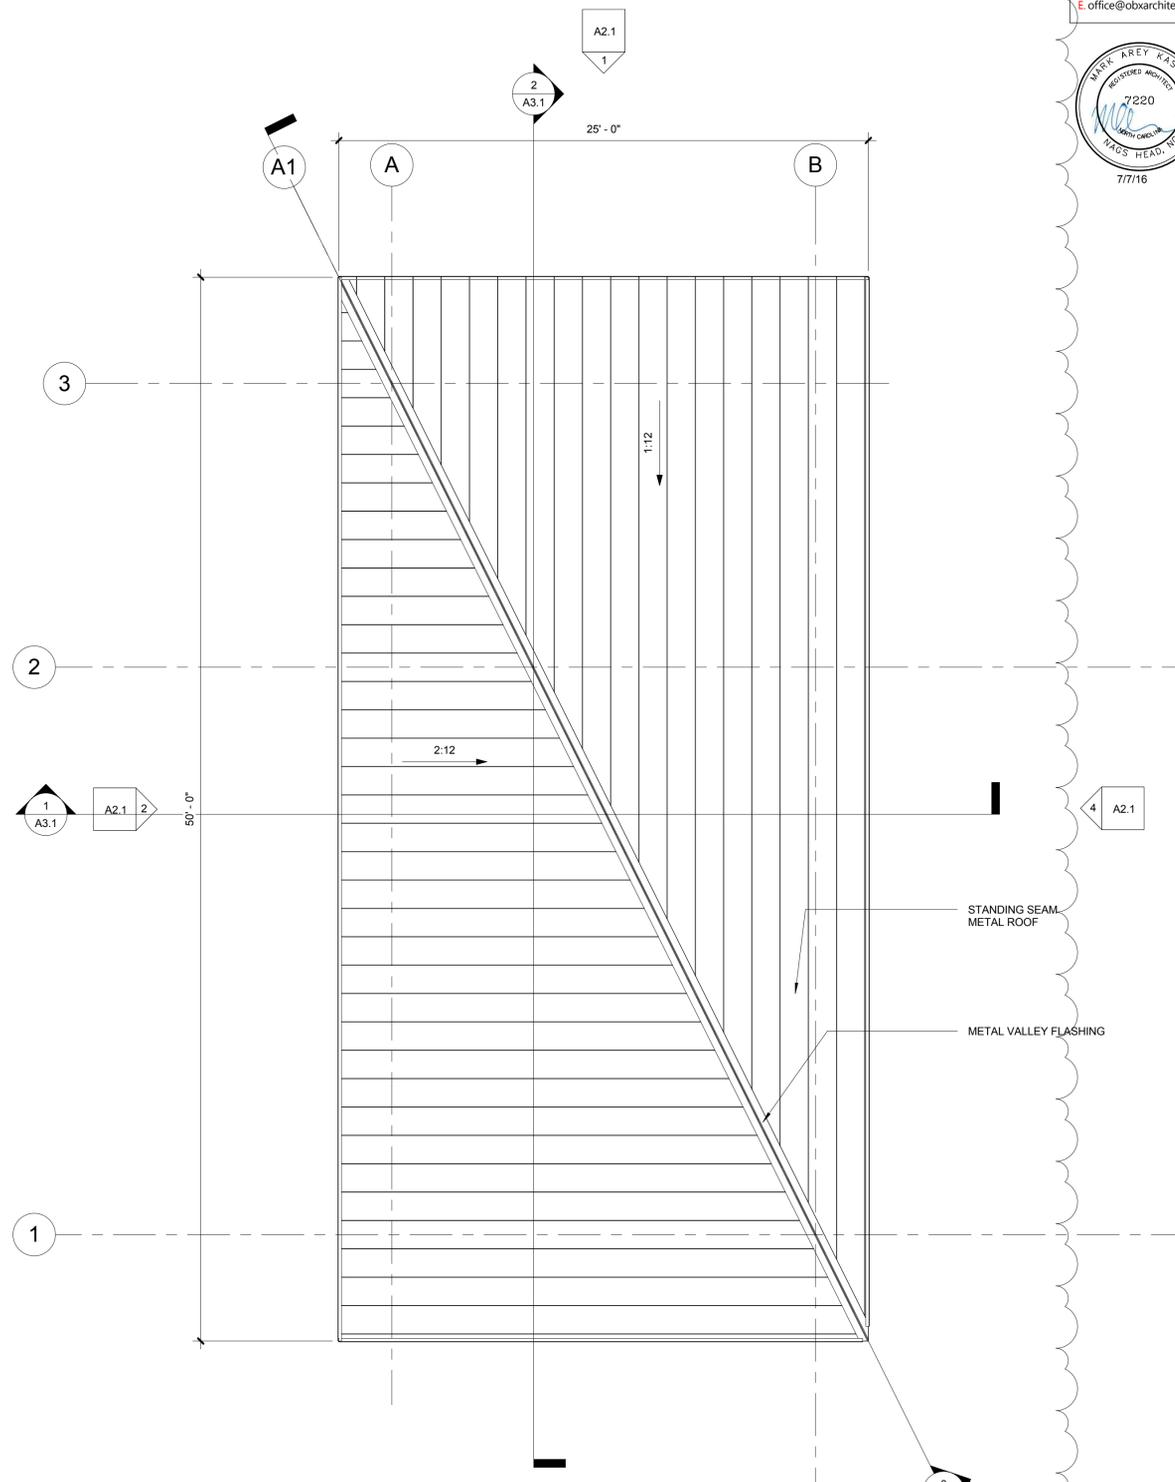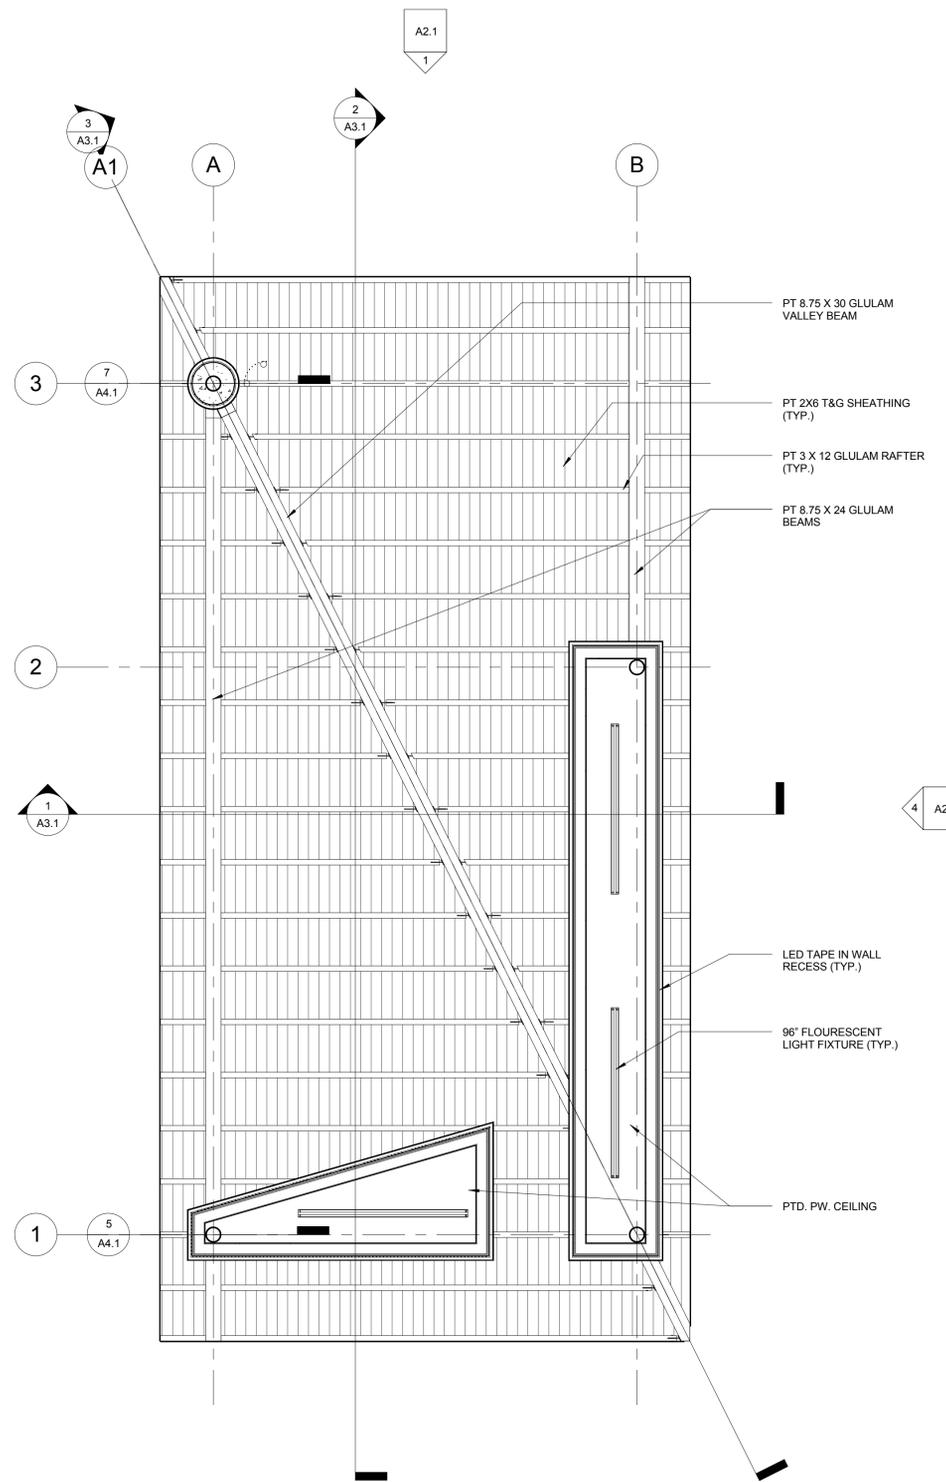

2 (1) First Floor  
1/4" = 1'-0"

1 Roof Plan  
1/4" = 1'-0"

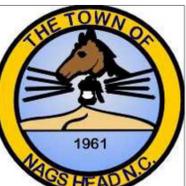

TOWN OF NAGS HEAD  
DEPARTMENT OF PUBLIC WORKS  
P.O. BOX 99  
NAGS HEAD, NC 27959  
252.441.1122 • www.nagsheadnc.gov

**CLH DESIGN**  
CLH Design, PA  
400 Regency Forest Dr.  
Suite 120  
Cary, NC 27518  
Phone: 919.319.6716  
Fax: 919.319.7516  
LA: C-106 PE: C-1595



**SCHEMATIC DESIGN  
PRELIMINARY PLANS**  
FOR REVIEW ONLY  
DO NOT USE FOR  
CONSTRUCTION

**DOWDY PARK - PHASE 1  
SITE DEVELOPMENT PLAN**  
TOWN OF NAGS HEAD, NC  
3005 SOUTH CROATAN HIGHWAY


No.	Description	Date
1	ADDENDUM #2	06/27/16

DESIGNED BY: MAK  
DRAWN BY: MAK  
DATE: June 2, 2016  
PROJECT NO: 16005RF  
FILE:

Pavilion Roof Framing Plan

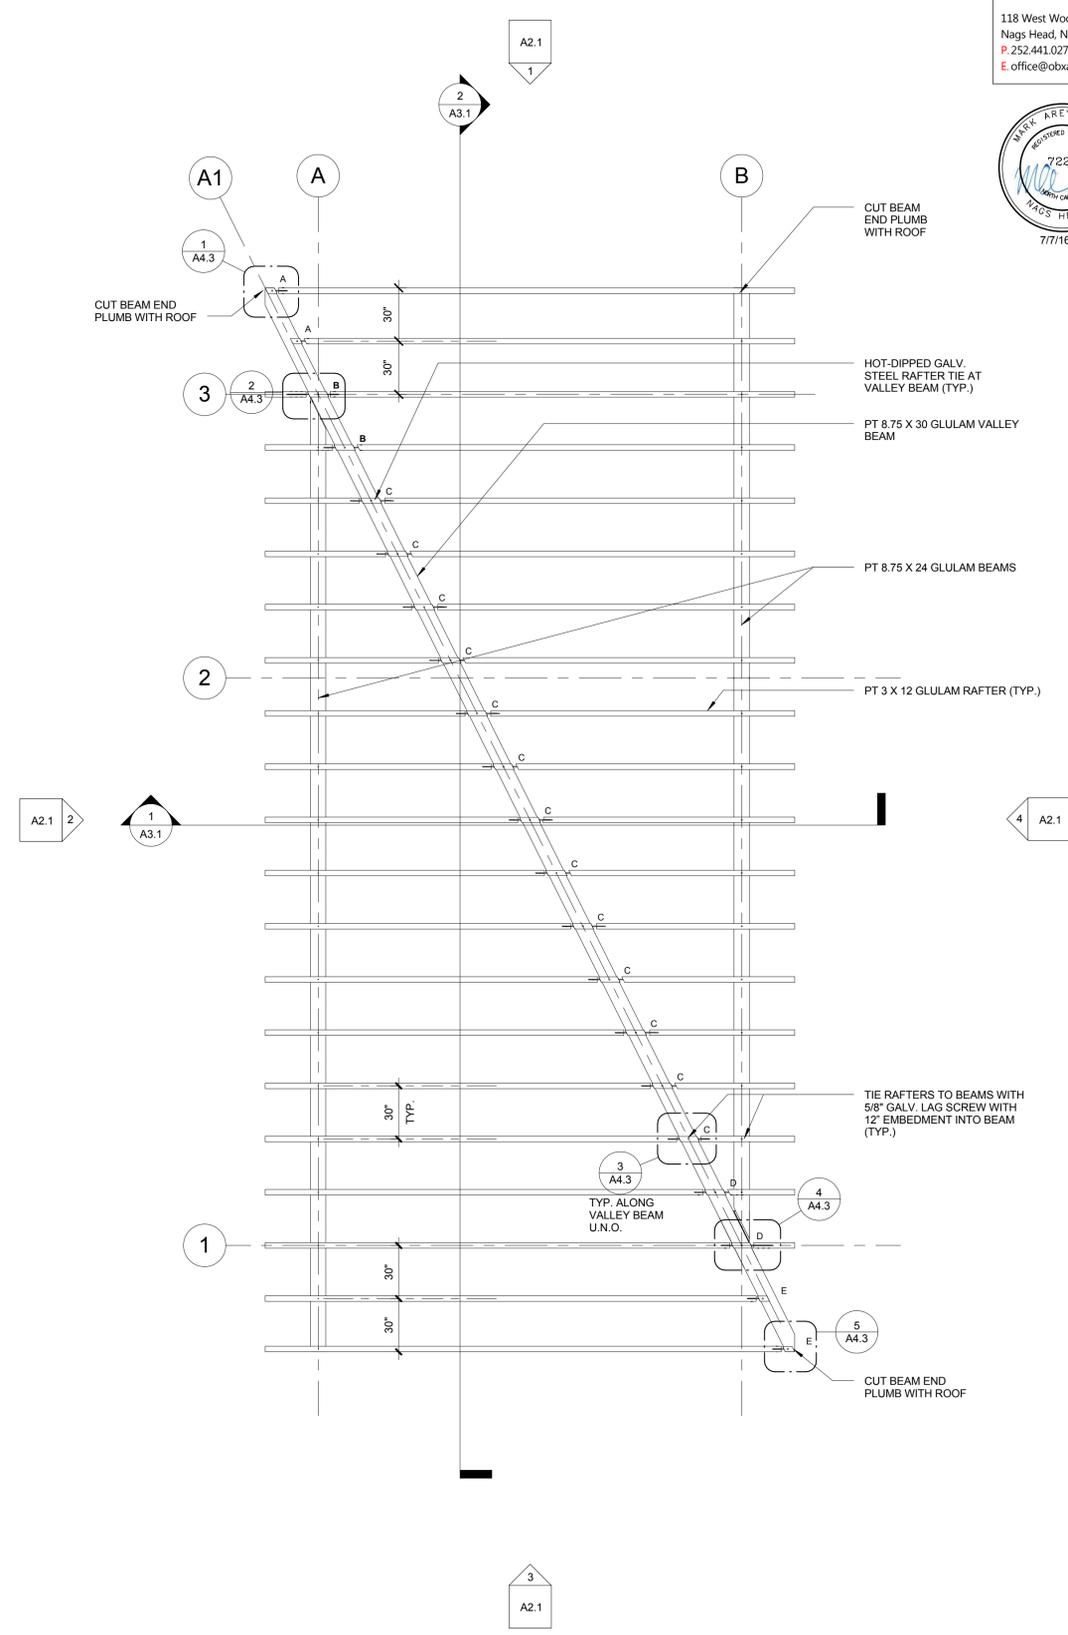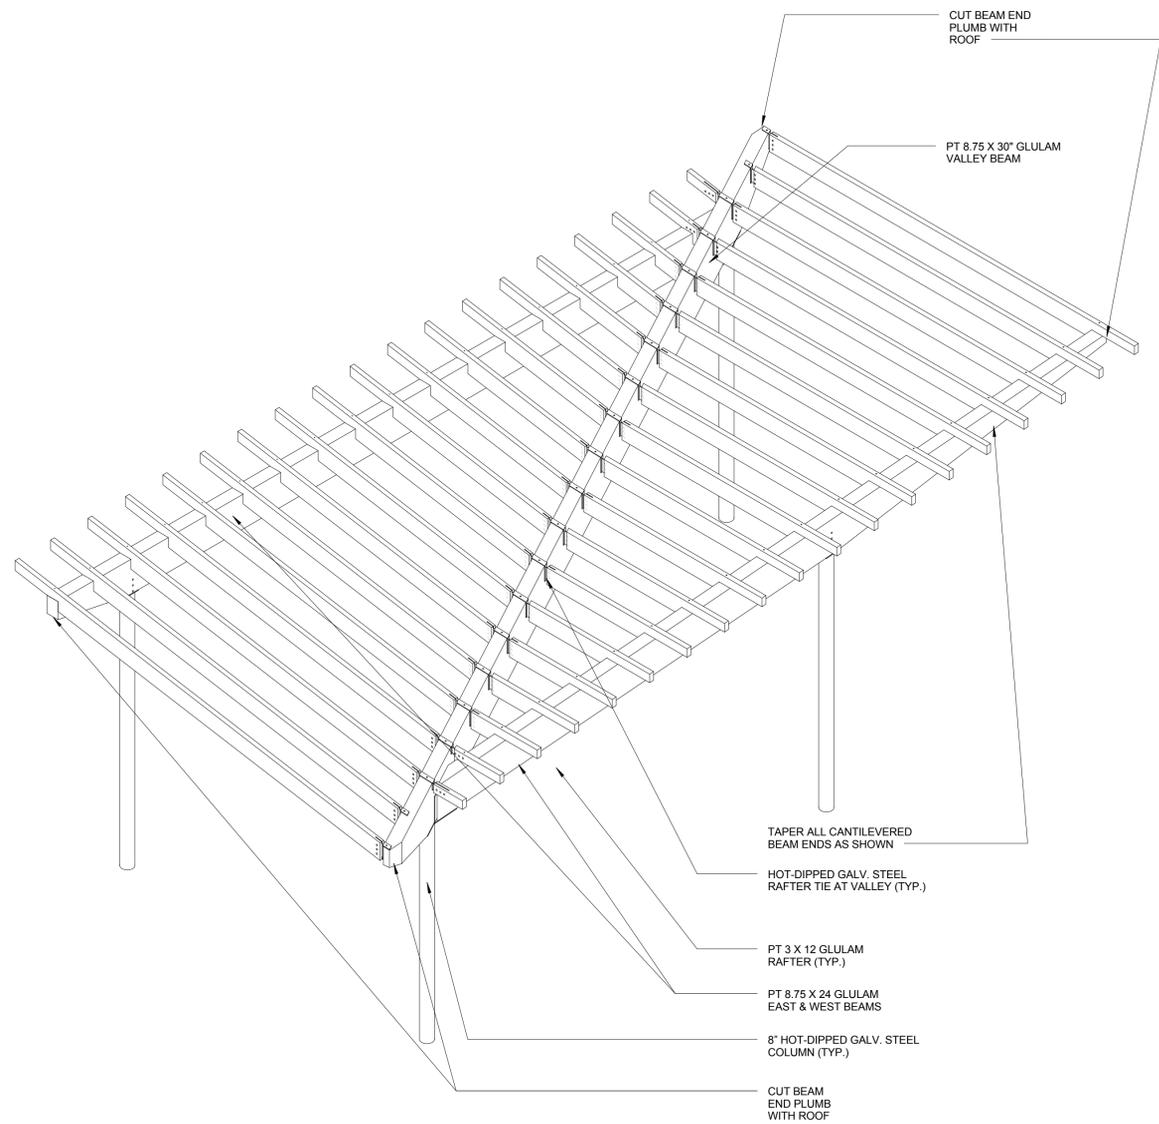

2 Roof Framing Iso

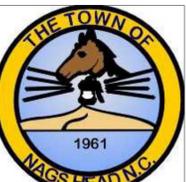

TOWN OF NAGS HEAD  
DEPARTMENT OF PUBLIC WORKS  
P.O. BOX 99  
NAGS HEAD, NC 27959  
252.441.1122 • www.nagsheadnc.gov







**SCHEMATIC DESIGN  
PRELIMINARY PLANS**  
FOR REVIEW ONLY  
DO NOT USE FOR  
CONSTRUCTION


**DOWDY PARK - PHASE 1  
SITE DEVELOPMENT PLAN**  
TOWN OF NAGS HEAD, NC  
3005 SOUTH CROATAN HIGHWAY

REVISIONS	Date	Description
No. 2	7/7/16	ADDENDUM #4

DESIGNED BY: MAK  
DRAWN BY: MAK  
DATE: June 2, 2016  
PROJECT NO: 16005RF  
FILE:

Pavilion Exterior Elevations

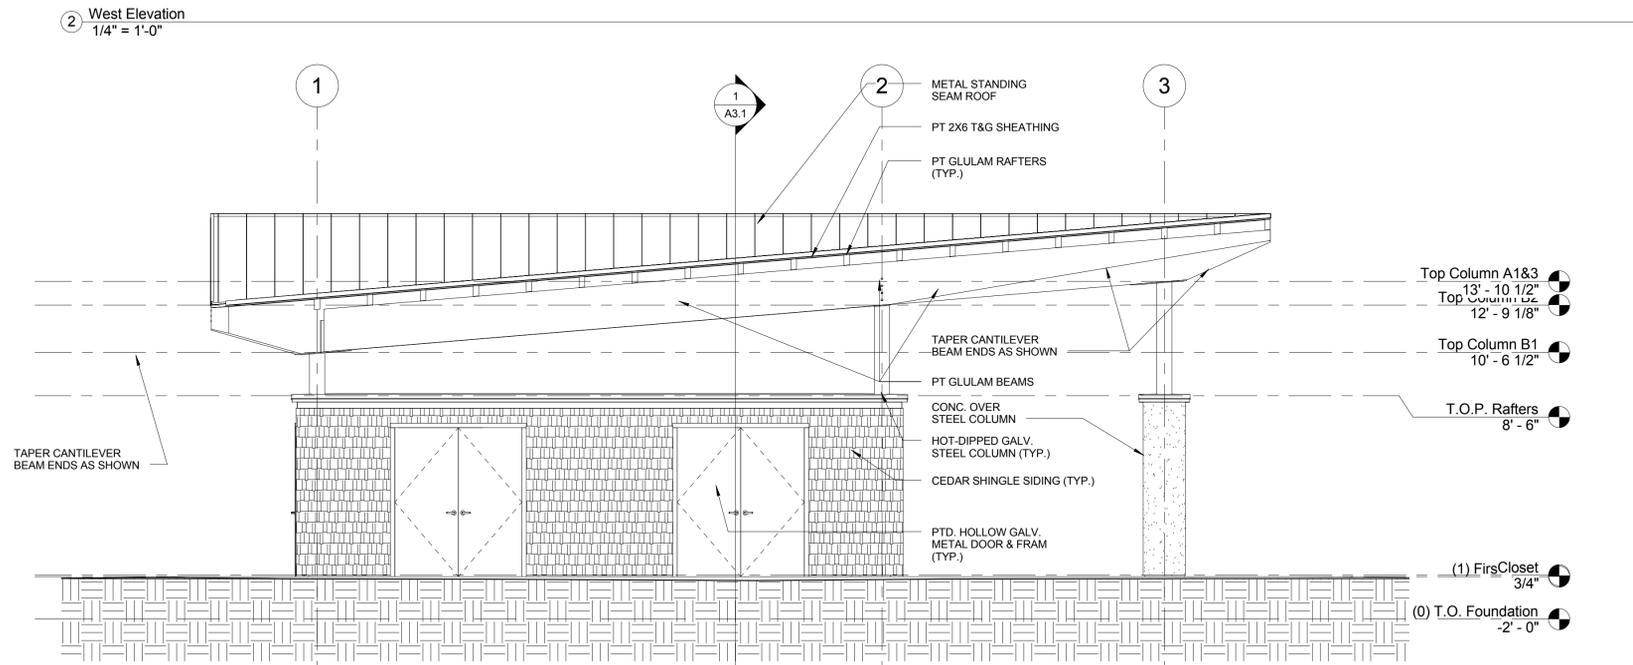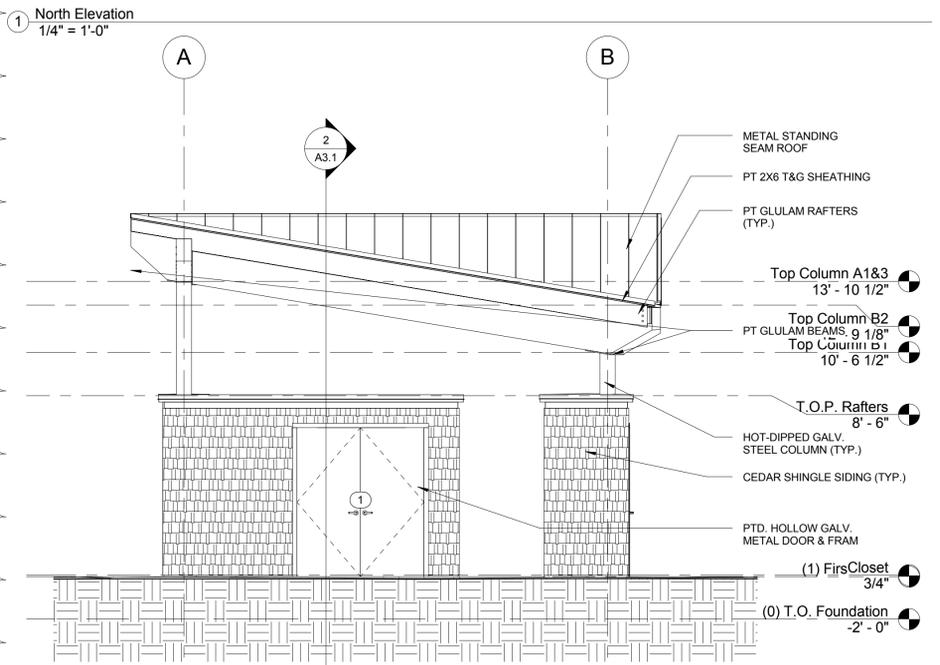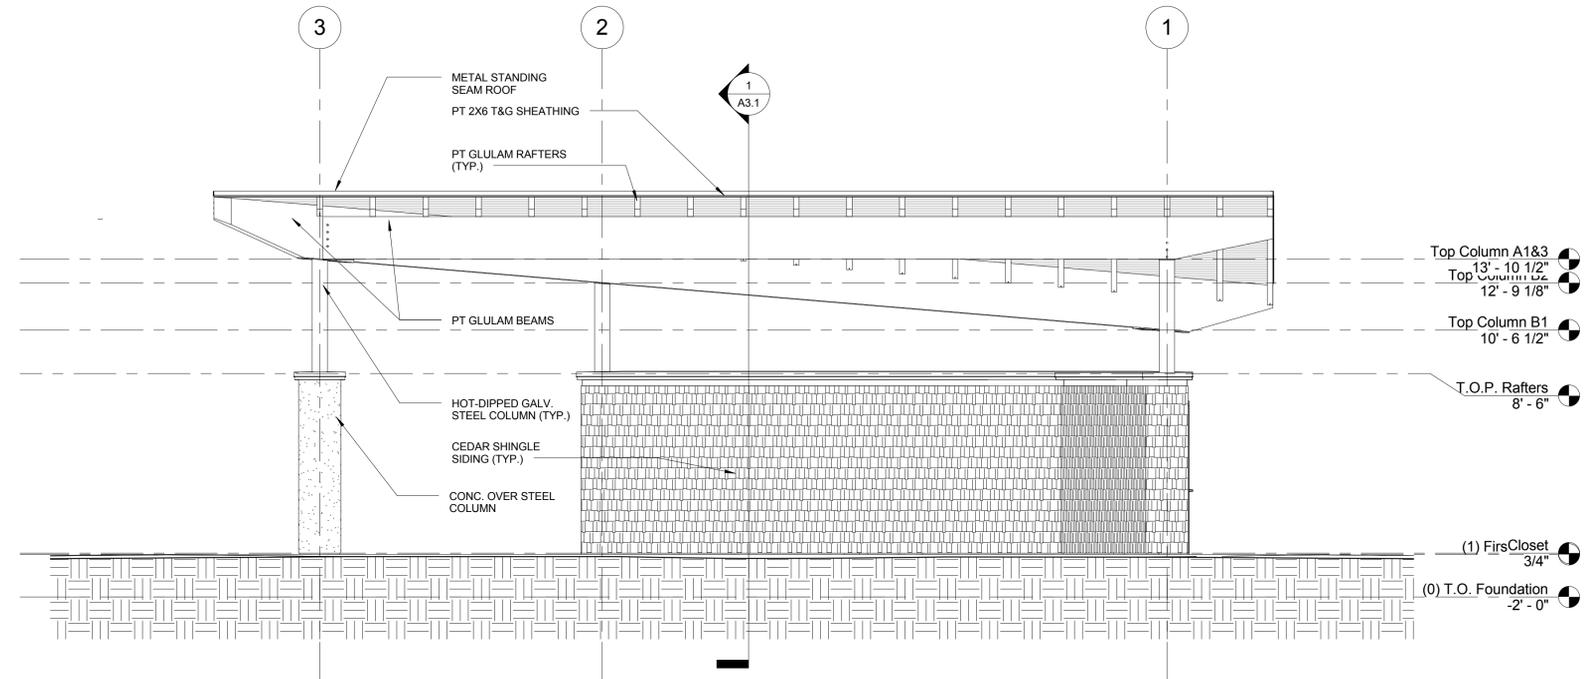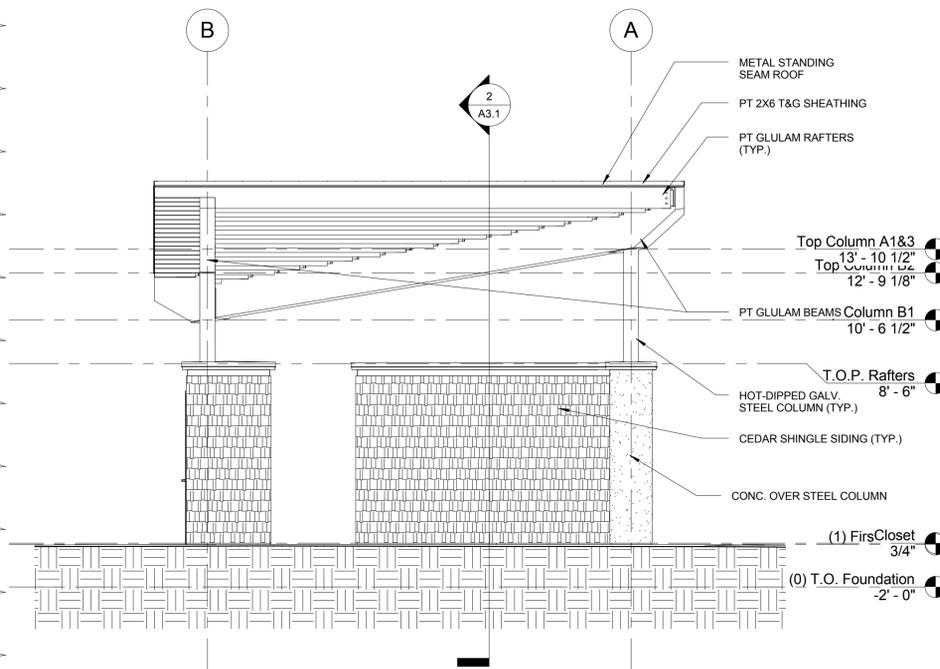

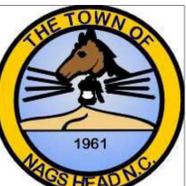

TOWN OF NAGS HEAD  
DEPARTMENT OF PUBLIC WORKS  
P.O. BOX 99  
NAGS HEAD, NC 27959  
252.441.1122 • www.nagsheadnc.gov


**CLH DESIGN**

CLH Design, PA  
400 Regency Forest Dr.  
Suite 120  
Cary, NC 27518  
Phone: 919.319.6716  
Fax: 919.319.7516  
LA: C-106 PE: C-1595


**SCHEMATIC DESIGN  
PRELIMINARY PLANS**  
FOR REVIEW ONLY  
DO NOT USE FOR  
CONSTRUCTION

**DOWDY PARK - PHASE 1**  
SITE DEVELOPMENT PLAN


TOWN OF NAGS HEAD, NC  
3005 SOUTH CROATAN HIGHWAY

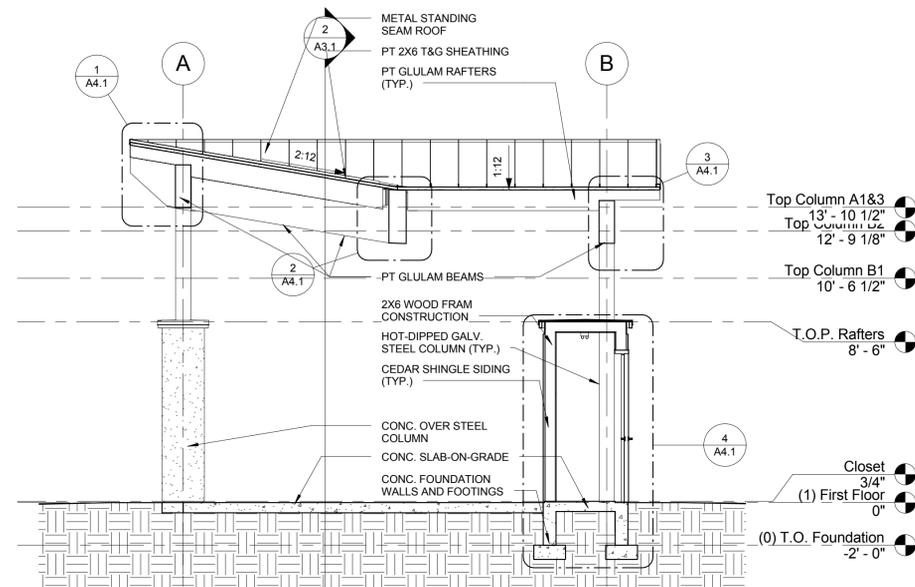

1 Section 1  
1/4" = 1'-0"

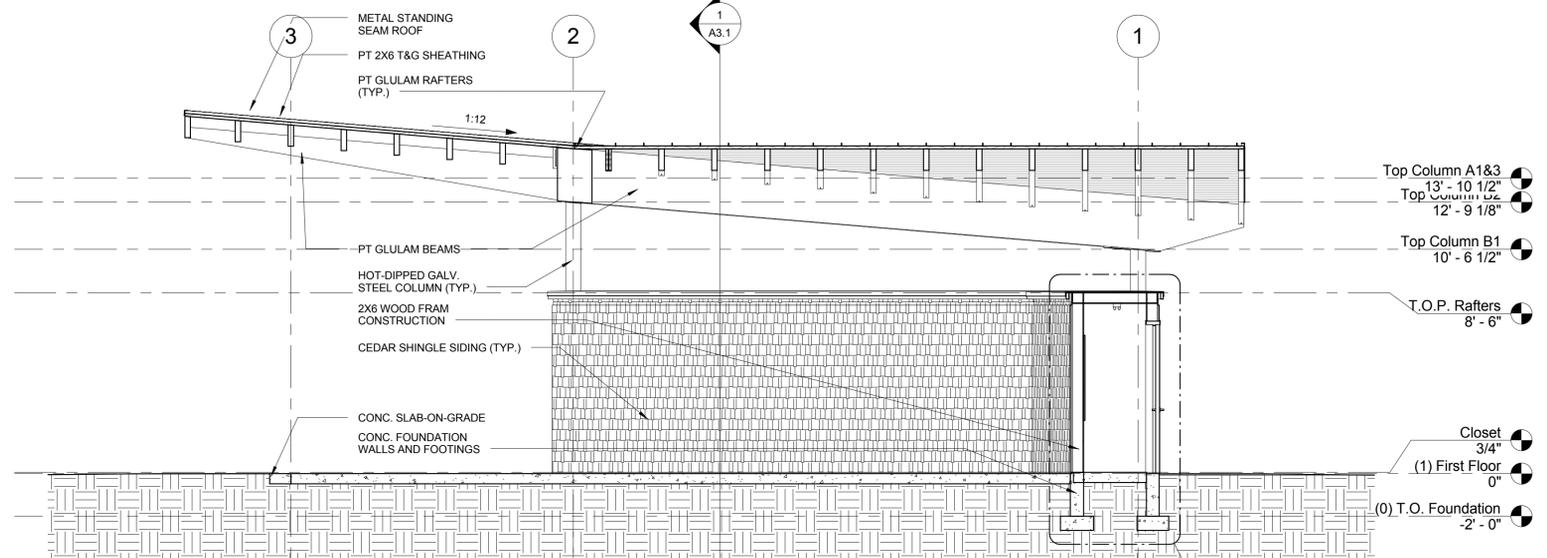

2 Section 2  
1/4" = 1'-0"

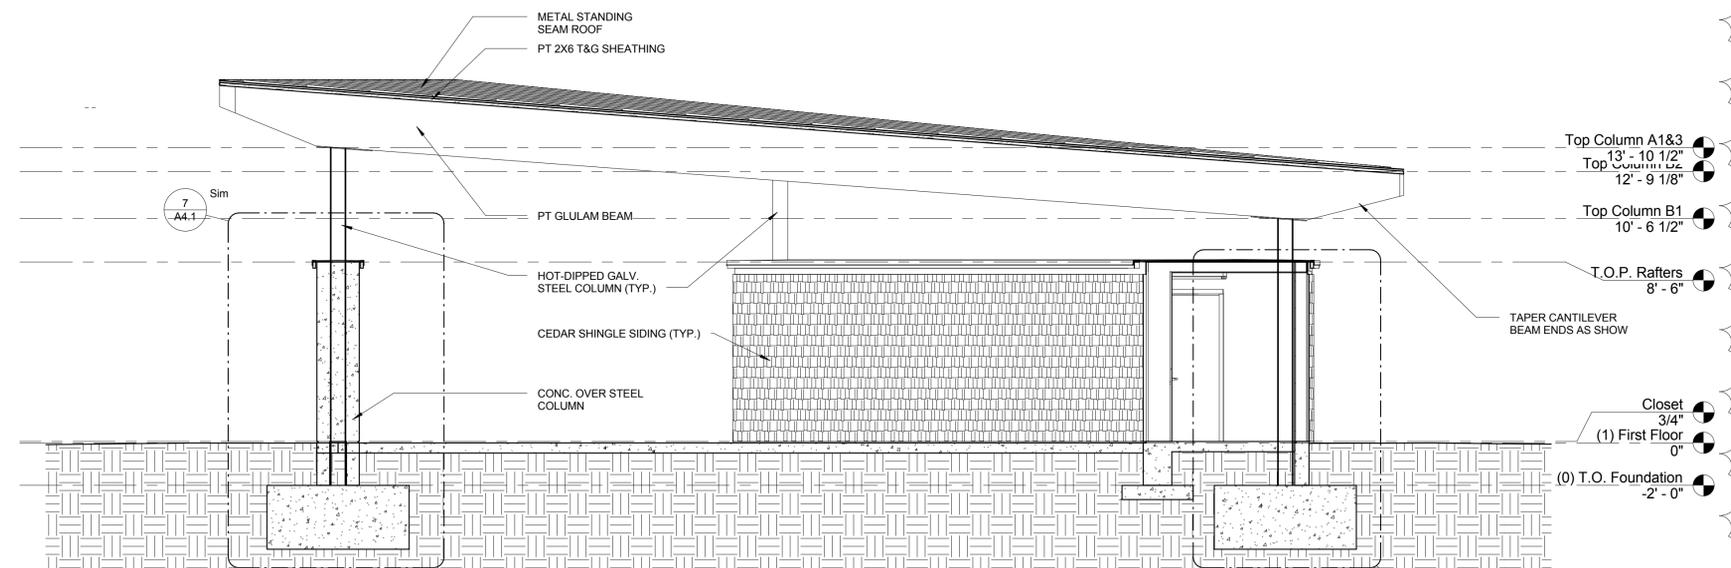

3 Section 3  
1/4" = 1'-0"

REVISIONS	Date	Description
1	06/27/16	ADDENDUM #2

DESIGNED BY: MAK  
DRAWN BY: MAK  
DATE: June 2, 2016  
PROJECT NO: 16005RF  
FILE:

Pavilion Building Sections





TOWN OF NAGS HEAD  
DEPARTMENT OF PUBLIC WORKS  
P.O. BOX 99  
NAGS HEAD, NC 27959  
252.441.1122 • www.nagsheadnc.gov

**CLH DESIGN**  
CLH Design, PA  
400 Regency Forest Dr.  
Suite 120  
Cary, NC 27518  
Phone: 919.319.6716  
Fax: 919.319.7516  
LA: C-106 PE: C-1595



**SCHEMATIC DESIGN  
PRELIMINARY PLANS**  
FOR REVIEW ONLY  
DO NOT USE FOR  
CONSTRUCTION

**DOWDY PARK - PHASE 1  
SITE DEVELOPMENT PLAN**  
TOWN OF NAGS HEAD, NC  
3005 SOUTH CROATAN HIGHWAY

REVISIONS	No.	Description	Date
	1	ADDENDUM #4	7/7/16
	2		

DESIGNED BY: MAK  
DRAWN BY: MAK  
DATE: June 2, 2016  
PROJECT NO: 16005RF  
FILE:

Pavilion Column Elevations & Details

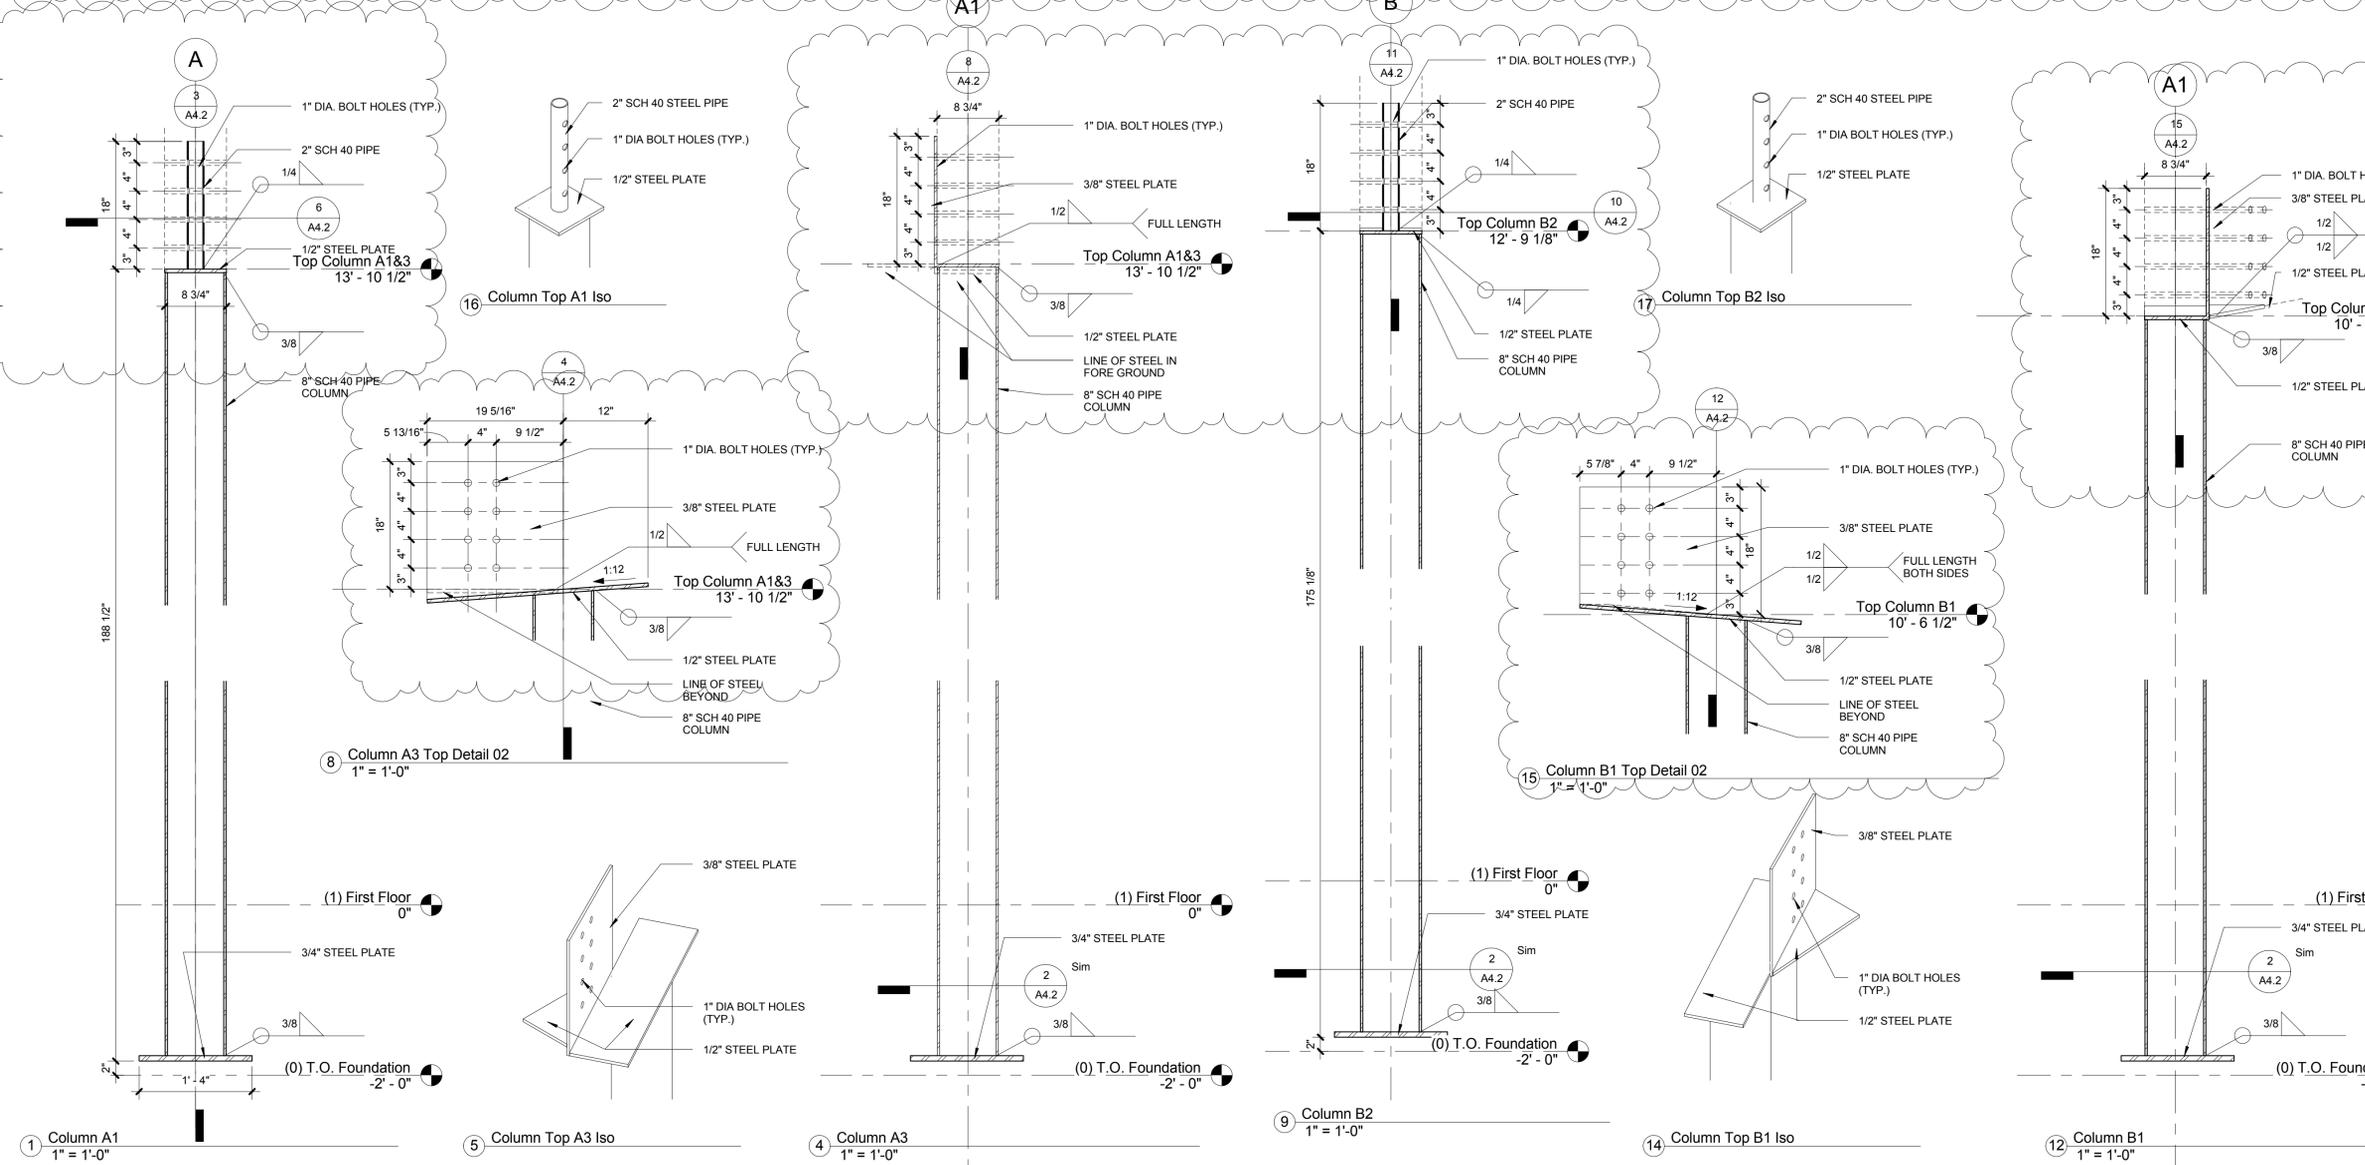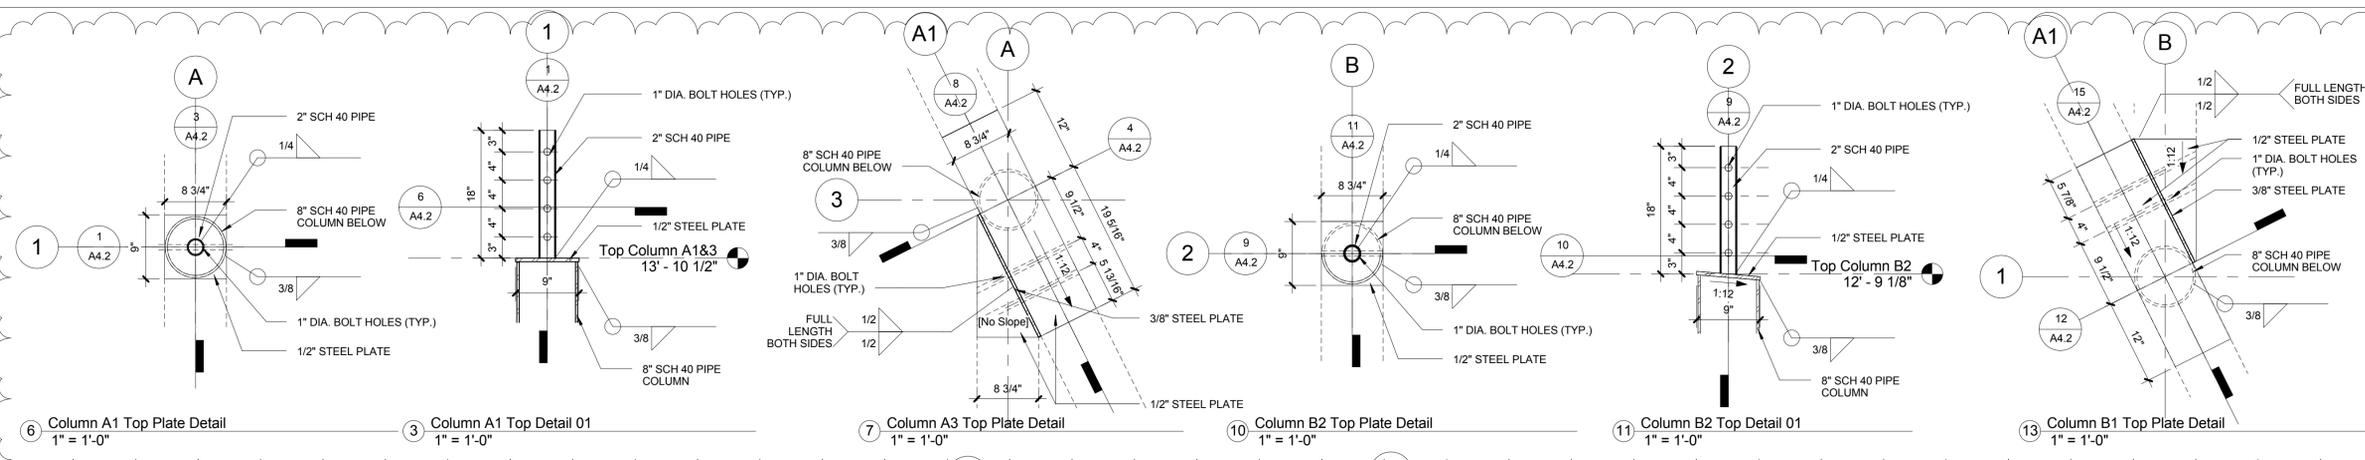




TOWN OF NAGS HEAD  
DEPARTMENT OF PUBLIC WORKS  
P.O. BOX 99  
NAGS HEAD, NC 27959  
252.441.1122 • www.nagsheadnc.gov


**CLH DESIGN**  
CLH Design, PA  
400 Regency Forest Dr.  
Suite 120  
Cary, NC 27518  
Phone: 919.319.6716  
Fax: 919.319.7516  
LA: C-106 PE: C-1595

**SCHEMATIC DESIGN  
PRELIMINARY PLANS**  
FOR REVIEW ONLY  
DO NOT USE FOR  
CONSTRUCTION


**DOWDY PARK - PHASE 1  
SITE DEVELOPMENT PLAN**  
TOWN OF NAGS HEAD, NC  
3005 SOUTH CROATAN HIGHWAY

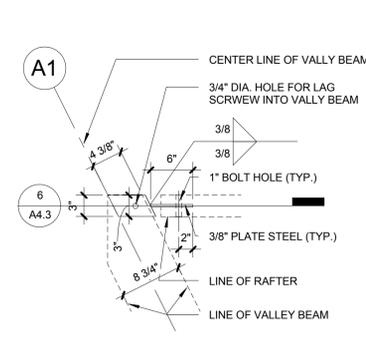


1 Valley Tie Detail A  
1" = 1'-0"

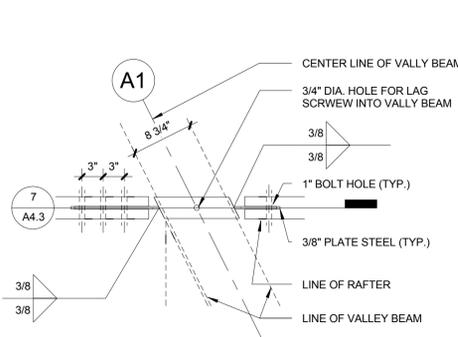


2 Valley Tie Detail B1  
1" = 1'-0"

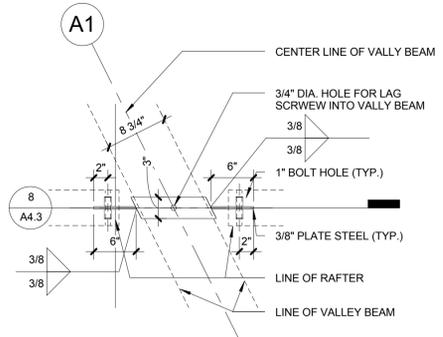


3 Valley Tie Detail C  
1" = 1'-0"

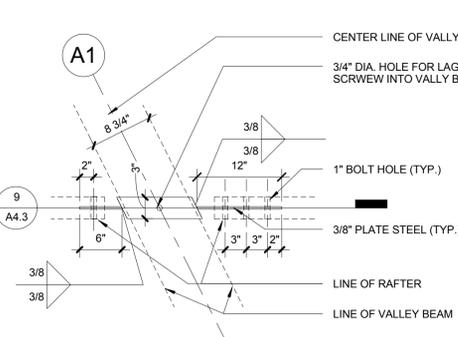


4 Valley Tie Detail D1  
1" = 1'-0"

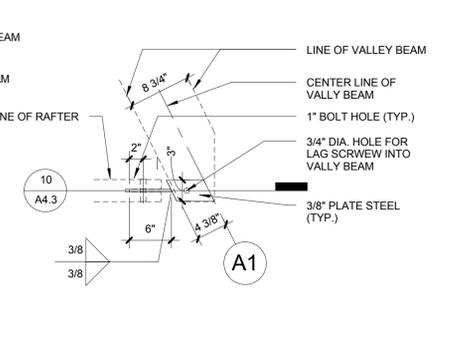


5 Valley Tie Detail E  
1" = 1'-0"

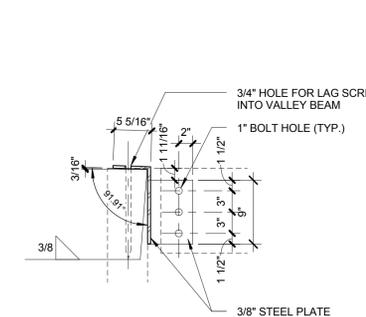


6 Valley Tie Detail A1.01  
1" = 1'-0"

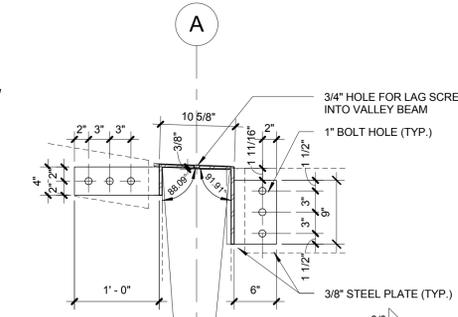


7 Valley Tie Detail B1.01  
1" = 1'-0"

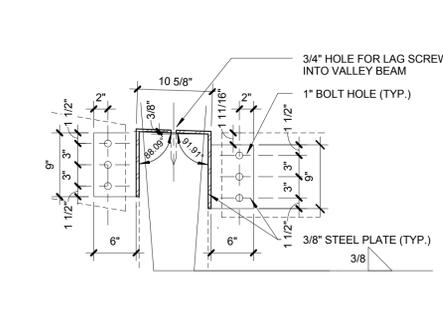


8 Valley Tie Detail C.01  
1" = 1'-0"

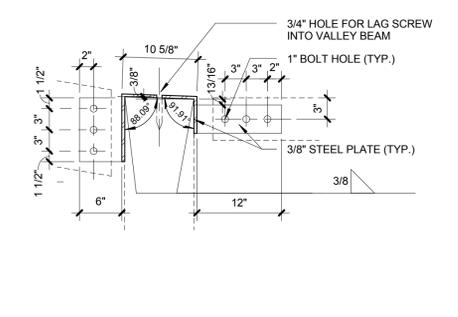


9 Valley Tie Detail D1.01  
1" = 1'-0"

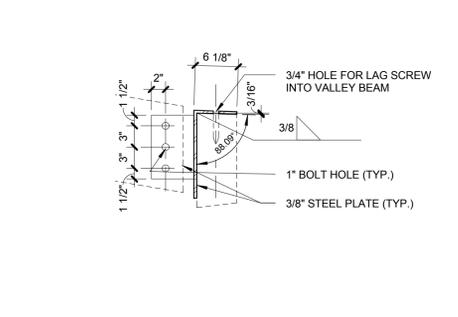


10 Valley Tie Detail E.01  
1" = 1'-0"

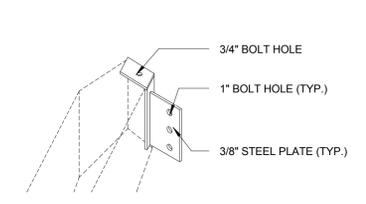


13 Valley Tie A Iso

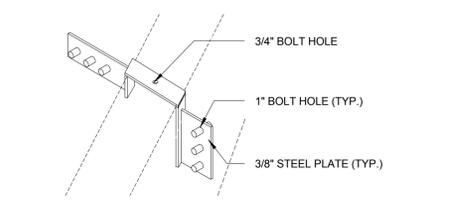


12 Valley Tie B Iso

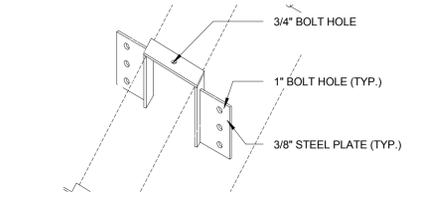

11 Valley Tie C Iso

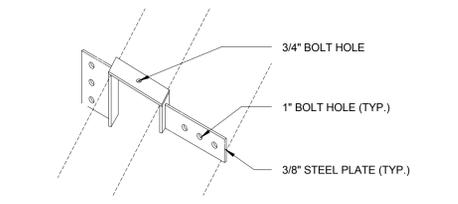

14 Valley Tie D Iso

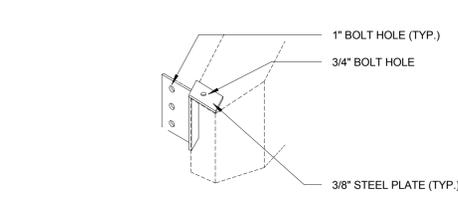

15 Valley Tie E Iso

**NOTE: ALL STEEL FABRICATIONS  
SHALL BE HOT-DIPPED GALVANIZED  
AFTER FABRICATION**

REVISIONS	No.	Description	Date
	1	ADDENDUM #2	06/27/16

DESIGNED BY: MAK  
DRAWN BY: MAK  
DATE: June 2, 2016  
PROJECT NO: 16005RF  
FILE:

Pavilion Rafter Tie Details