

SITE PLAN
SCALE: 1" = 30'-0"

NOTES THIS SHEET

- 1 ROUTE CIRCUIT VIA LIGHTING CONTACTOR "LC-P".
- 2 COORDINATE EXACT CONNECTION REQUIREMENTS WITH EQUIPMENT SUPPLIER PRIOR TO ROUGH-IN OR ORDERING OF EQUIPMENT.
- 3 2 #10, 1 #10 GND - 3/4".



GRAPHIC SCALES




TOWN OF NAGS HEAD
DEPARTMENT OF PUBLIC WORKS
P.O. BOX 99
NAGS HEAD, NC 27959
252.441.1122 • www.nagsheadnc.gov



CLH DESIGN

CLH Design, PA
400 Regency Forest Dr.
Suite 120
Cary, NC 27518
Phone: 919.319.6716
Fax: 919.319.7516
LA: C-106 PE: C-1593

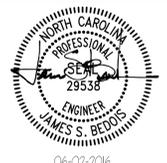

DOWDY PARK - PHASE 1
SITE DEVELOPMENT PLAN
TOWN OF NAGS HEAD, NC
3005 SOUTH CROATAN HIGHWAY

REVISIONS	NO.	DATE	DESCRIPTION
	4	07-06-16	ADDENDUM #4

DESIGNED BY: RTW
DRAWN BY: JTS
DATE: JUNE-2016
PROJECT NO: 16-115
FILE:

SITE PLAN
E-1.0




TOWN OF NAGS HEAD
DEPARTMENT OF PUBLIC WORKS
P.O. BOX 99
NAGS HEAD, NC 27959
252.441.1122 • www.nagsheadnc.gov




CLH DESIGN

CLH Design, PA
400 Regency Forest Dr.
Suite 120
Cary, NC 27518
Phone: 919.319.6716
Fax: 919.319.7516
LA: C-106 PE: C-1595

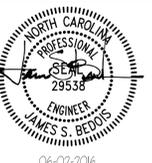

DOWDY PARK - PHASE 1
SITE DEVELOPMENT PLAN
TOWN OF NAGS HEAD, NC
3005 SOUTH CROATAN HIGHWAY

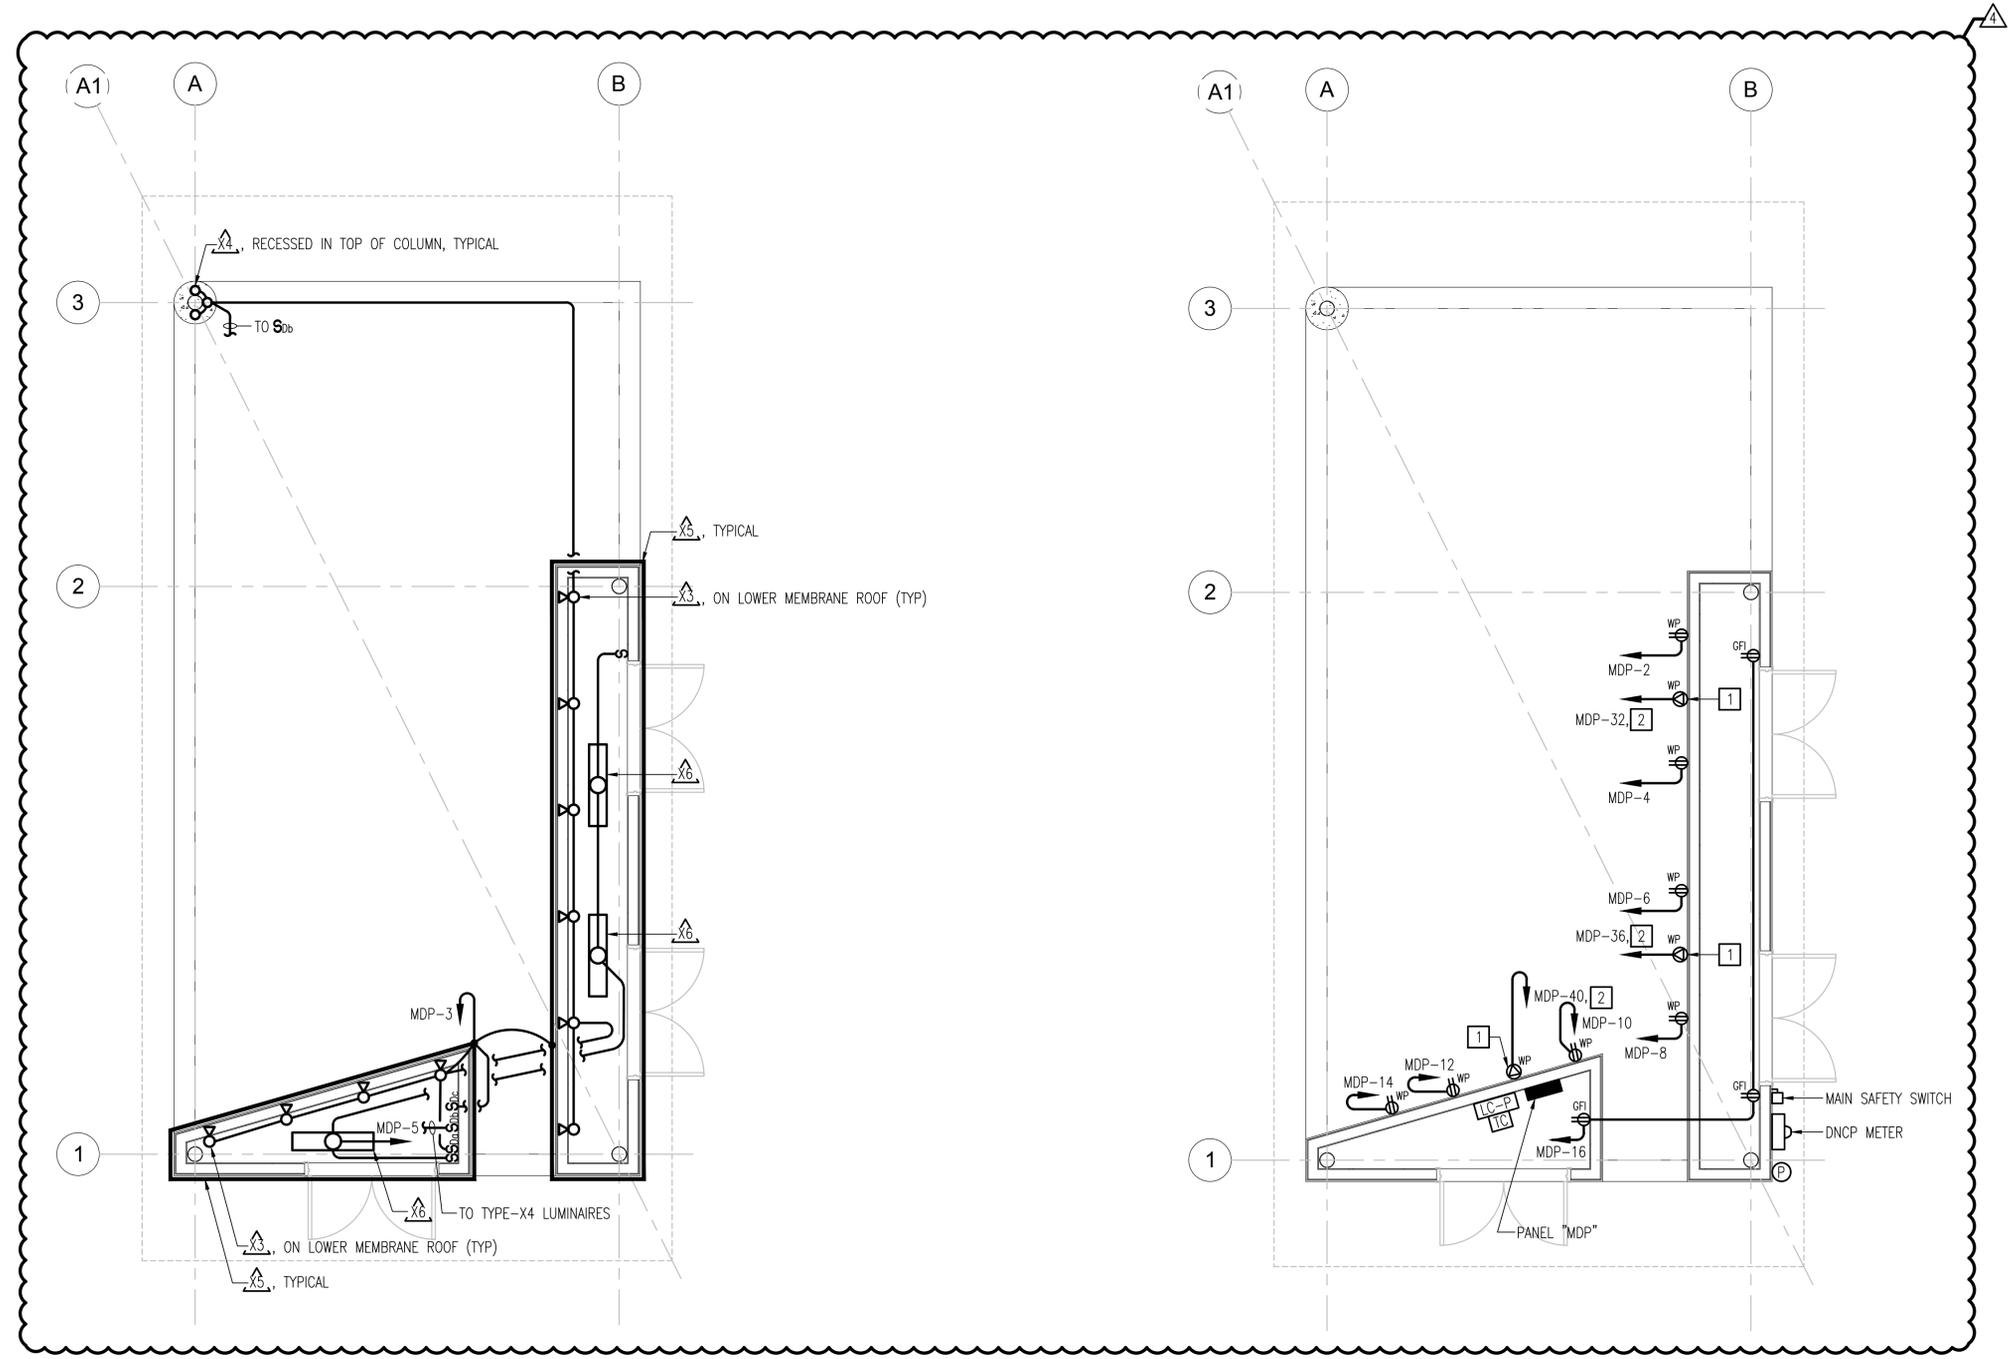

PAVILION PLAN - LIGHTING
SCALE: 1/4" = 1'-0"

1A PAVILION PLAN - POWER
SCALE: 1/4" = 1'-0"


1B
E-1.1

GENERAL NOTE:
TO THE EXTENT POSSIBLE, ALL FEEDER AND BRANCH CIRCUIT CONDUITS SHALL BE RUN UNDER SLAB. EXPOSED CONDUITS WITHIN THE PAVILION AREAS SHALL BE AVOIDED WHEREVER POSSIBLE.

- NOTES THIS SHEET**
- 1 NEMA 14-50R RECEPTACLE WITH WEATHERPROOF WHILE-IN-USE COVER.
 - 2 3 #8, 1 #10 GND - 3/4".



GRAPHIC SCALES

 

REVISIONS	NO.	DATE	DESCRIPTION
	4	07-06-16	ADDENDUM #4

DESIGNED BY: RTW
DRAWN BY: JTS
DATE: JUNE-2016
PROJECT NO: 16-115
FILE:

PAVILION PLANS

E-1.1