





NOTES:

- CONTOURS REFERENCE NAVD88 AND ARE INTERPRETED FROM A JULY 2022 SURVEY CONDUCTED BY GAHAGAN & BRYANT.
- SEE SHEET C-502 FOR BERM CREST LINE WORK POINT TABLE.
- SEE SHEETS C-301 THROUGH C-320 FOR CROSS SECTIONS.
- NEW SAND FENCE WILL BE INSTALLED AS GENERALLY DEPICTED ON THE DRAWING AND DIRECTED BY THE TOWN DURING CONSTRUCTION. THE NEW FENCING SHALL BE INSTALLED A MINIMUM OF 5-FT FROM EXISTING FENCE LINES AS MEASURED END-POST TO END-POST.
- SEE SHEET C-501 FOR SAND FENCE DETAILS.
- DUNE VEGETATION SHALL BE INSTALLED LANDWARD OF THE PROPOSED SAND FENCING WITHIN THE IDENTIFIED AREAS, AT THE TOWN'S DIRECTION.

LEGEND:

- PROPOSED SAND FENCE CORRIDOR
- PROPOSED VEGETATION AREA

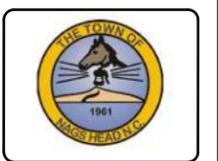 

Rev	Date	Description
0	2022-07-18	ISSUED FOR CONSTRUCTION

TOWN OF NAGS HEAD POST-DORIAN BEACH RENOURISHMENT PROJECT


SITE PLAN SHEET 1 OF 9

Designed by:	NV/SM/MB	Date:	2022-07-XX	Rev:	0
Drawn by:	VNM	Check by:	SM/MB	MAN Project No.:	10979-04
Reviewed by:	B. JOYNER	Drawing code:		Drawing Scale:	AS SHOWN
Submitted by:	MOFFATT & NICHOL	Per scale:	1" = 100' (SHEET)		

4700 FALLS OF NEUSE RD., SUITE 300
 RAYLEIGH, NC 27609
 919-781-4626
 MOFFATT & NICHOL
 NC FIRM NO. F-0105

SEAL

Sheet Reference No.
C-110
 INDEX: 11 OF 42

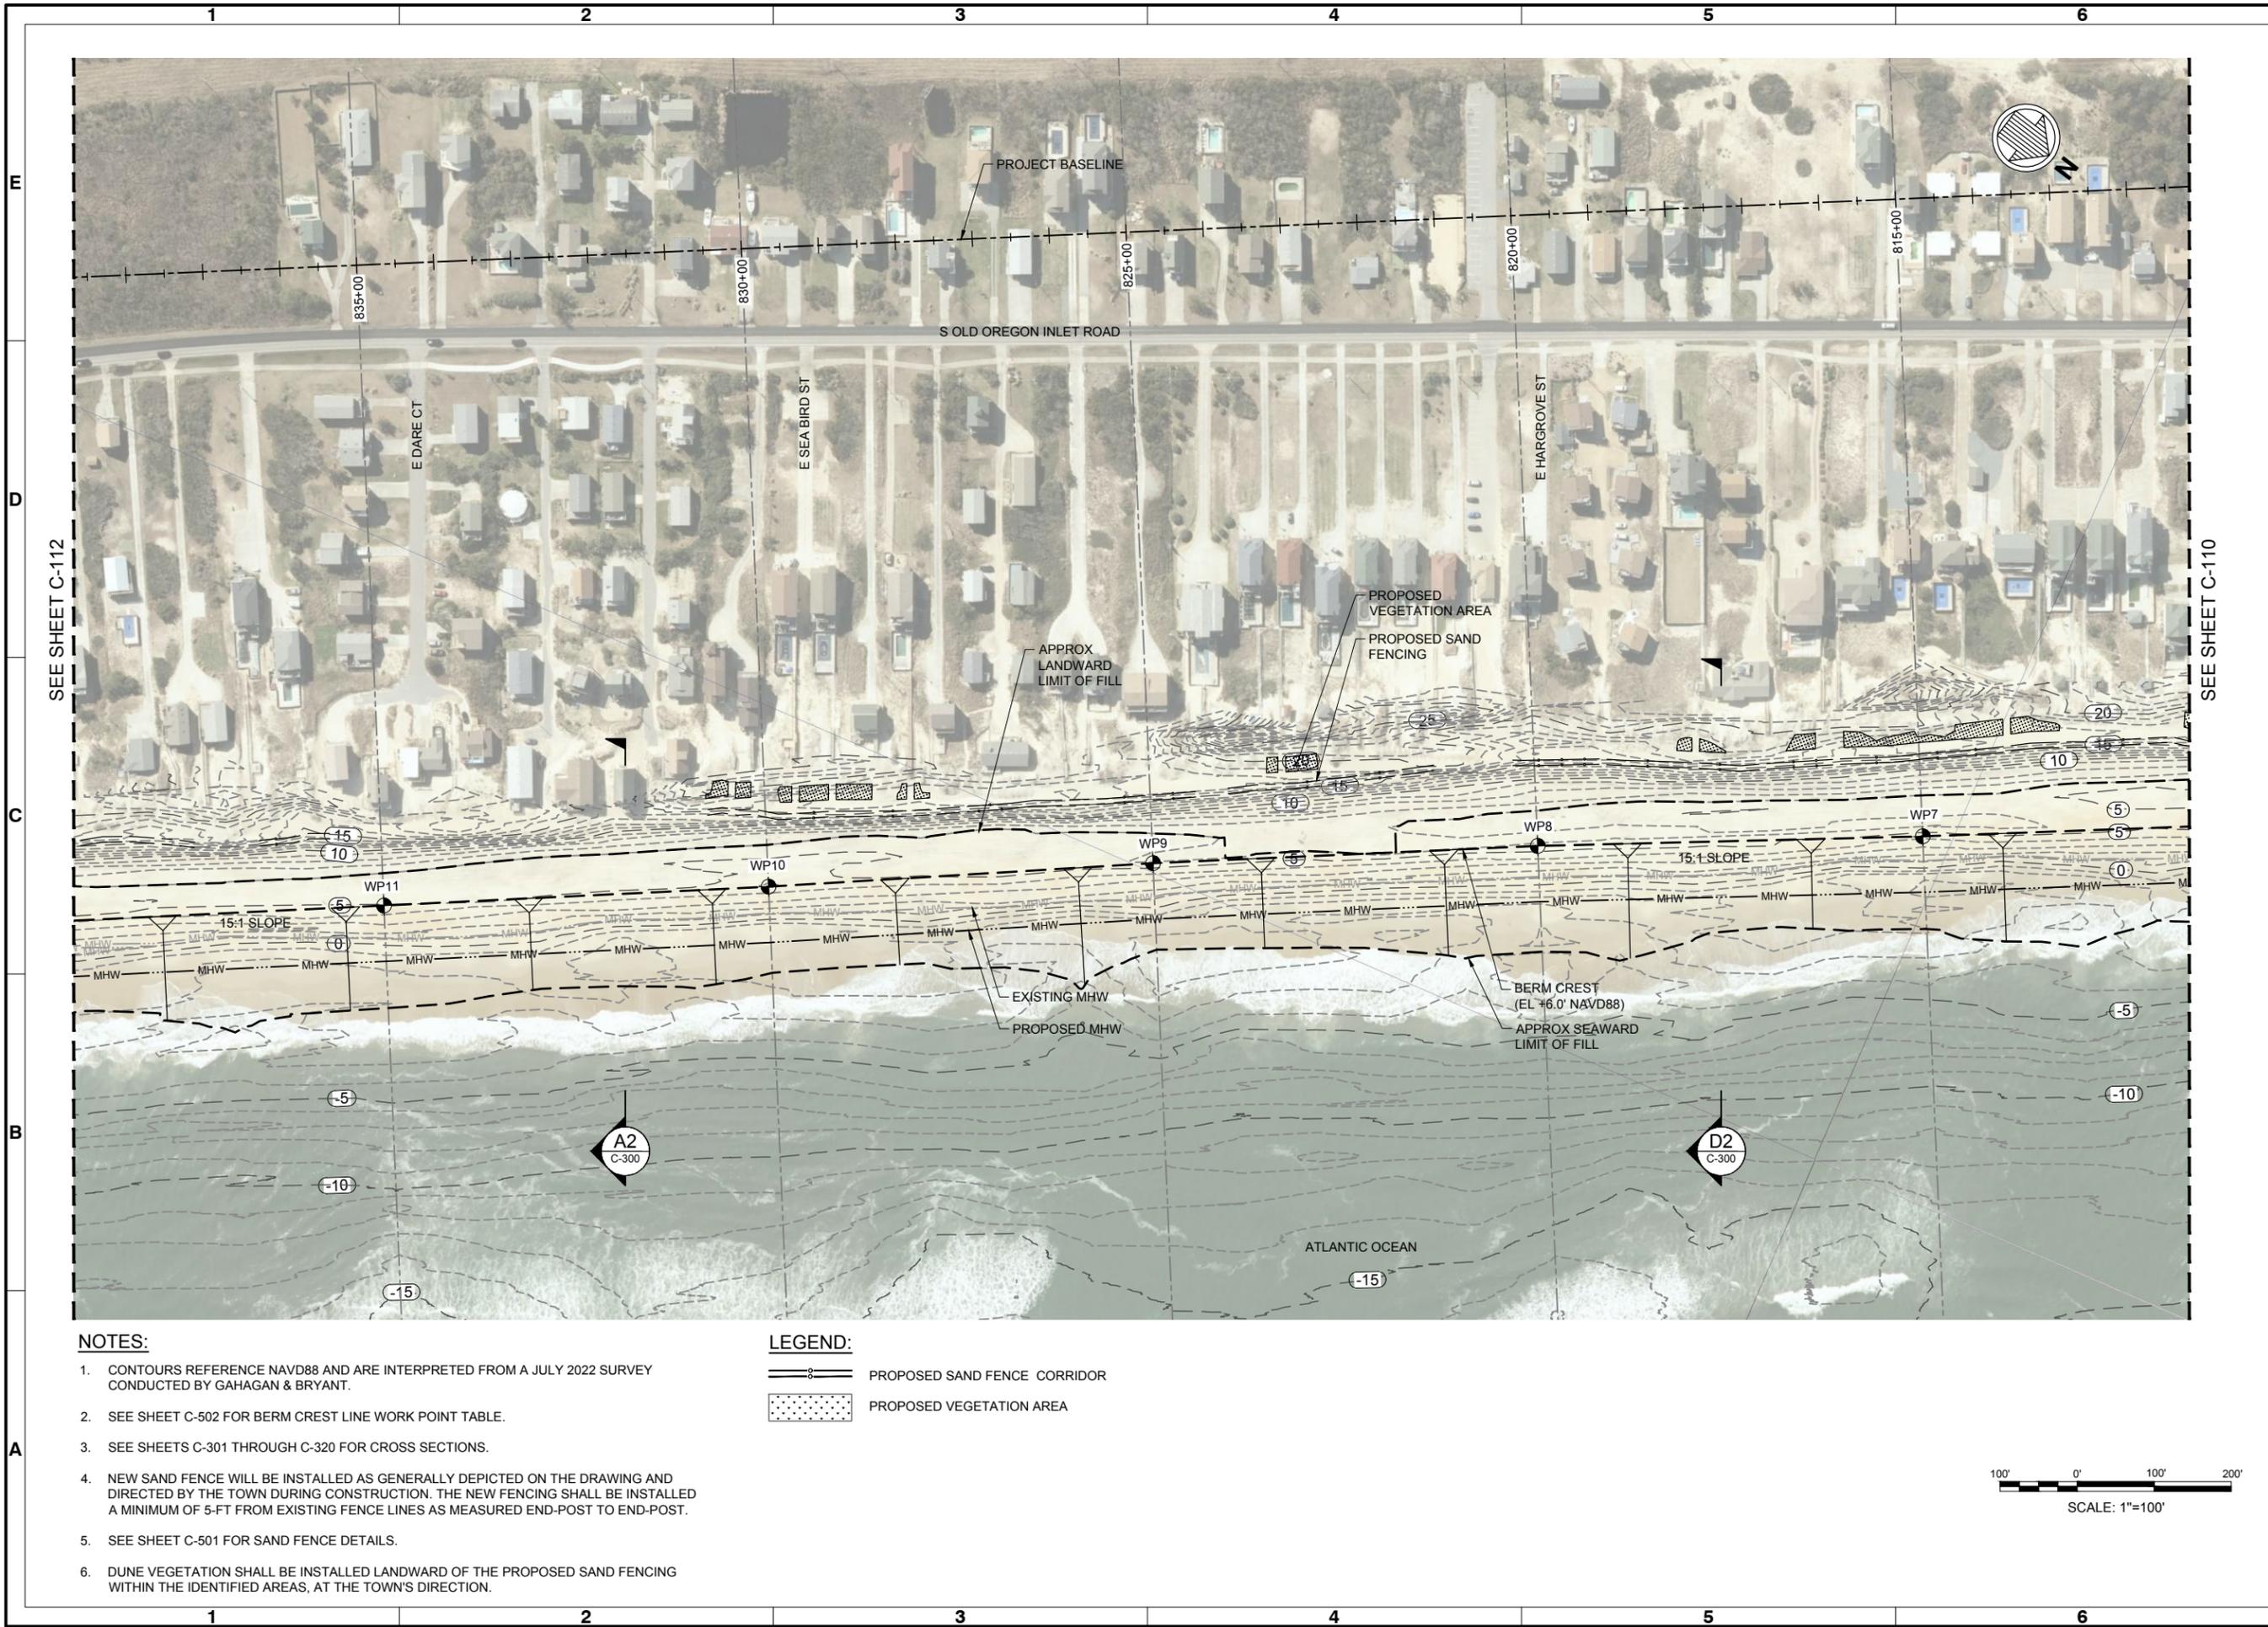


NOTES:

- CONTOURS REFERENCE NAVD88 AND ARE INTERPRETED FROM A JULY 2022 SURVEY CONDUCTED BY GAHAGAN & BRYANT.
- SEE SHEET C-502 FOR BERM CREST LINE WORK POINT TABLE.
- SEE SHEETS C-301 THROUGH C-320 FOR CROSS SECTIONS.
- NEW SAND FENCE WILL BE INSTALLED AS GENERALLY DEPICTED ON THE DRAWING AND DIRECTED BY THE TOWN DURING CONSTRUCTION. THE NEW FENCING SHALL BE INSTALLED A MINIMUM OF 5-FT FROM EXISTING FENCE LINES AS MEASURED END-POST TO END-POST.
- SEE SHEET C-501 FOR SAND FENCE DETAILS.
- DUNE VEGETATION SHALL BE INSTALLED LANDWARD OF THE PROPOSED SAND FENCING WITHIN THE IDENTIFIED AREAS, AT THE TOWN'S DIRECTION.

LEGEND:

- PROPOSED SAND FENCE CORRIDOR
- PROPOSED VEGETATION AREA

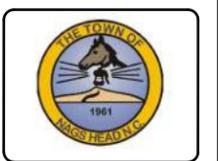

Rev.	Date	Description	By	Appr.
0	2022-07-18	ISSUED FOR CONSTRUCTION	BJ	

TOWN OF NAGS HEAD POST-DORIAN BEACH RENOURISHMENT PROJECT

SITE PLAN SHEET 2 OF 9


Designed by:	Drawn by:	Reviewed by:	Submitted by:
NV/SM/MB	VNM	B. JOYNER	MOFFATT & NICHOL
Date:	MAN Project No.	Drawing code:	Drawing Scale:
2022-07-XX	10979-04		AS SHOWN
Per scale:	1" = 10' (0 SHEET)		

4700 FALLS OF NEUSE RD., SUITE 300
 RALEIGH, NC 27609
 919-781-4626
 NC FIRM NO. F-0105

moffatt & nichol

SEAL

Sheet Reference No.
C-111
 INDEX: 12 OF 42

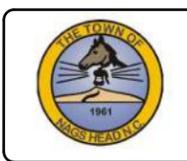

Rev	Date	Description	By	Appr
0	2022-07-18	ISSUED FOR CONSTRUCTION	BJ	

TOWN OF NAGS HEAD POST-DORIAN BEACH RENOVATION PROJECT

SITE PLAN SHEET 3 OF 9


Designed by:	NY/SMB	Date:	2022-07-XX	Rev:	0
Drawn by:	VNM	MAN Project No.:	10979-04	Drawing Code:	
Reviewed by:	B. JOYNER	Submitted by:	MOFFATT & NICHOL	Drawing Scale:	AS SHOWN
Per scale:	1"=100'	Per sheet:	11 (OF 35 SHEET)		

4700 FALLS OF NEUSE RD., SUITE 300
 RALEIGH, NC 27609
 919-781-4626
 NC FIRM NO. F-0105

moffatt & nichol

SEAL

Sheet Reference No.
C-112
 INDEX: 13 OF 42

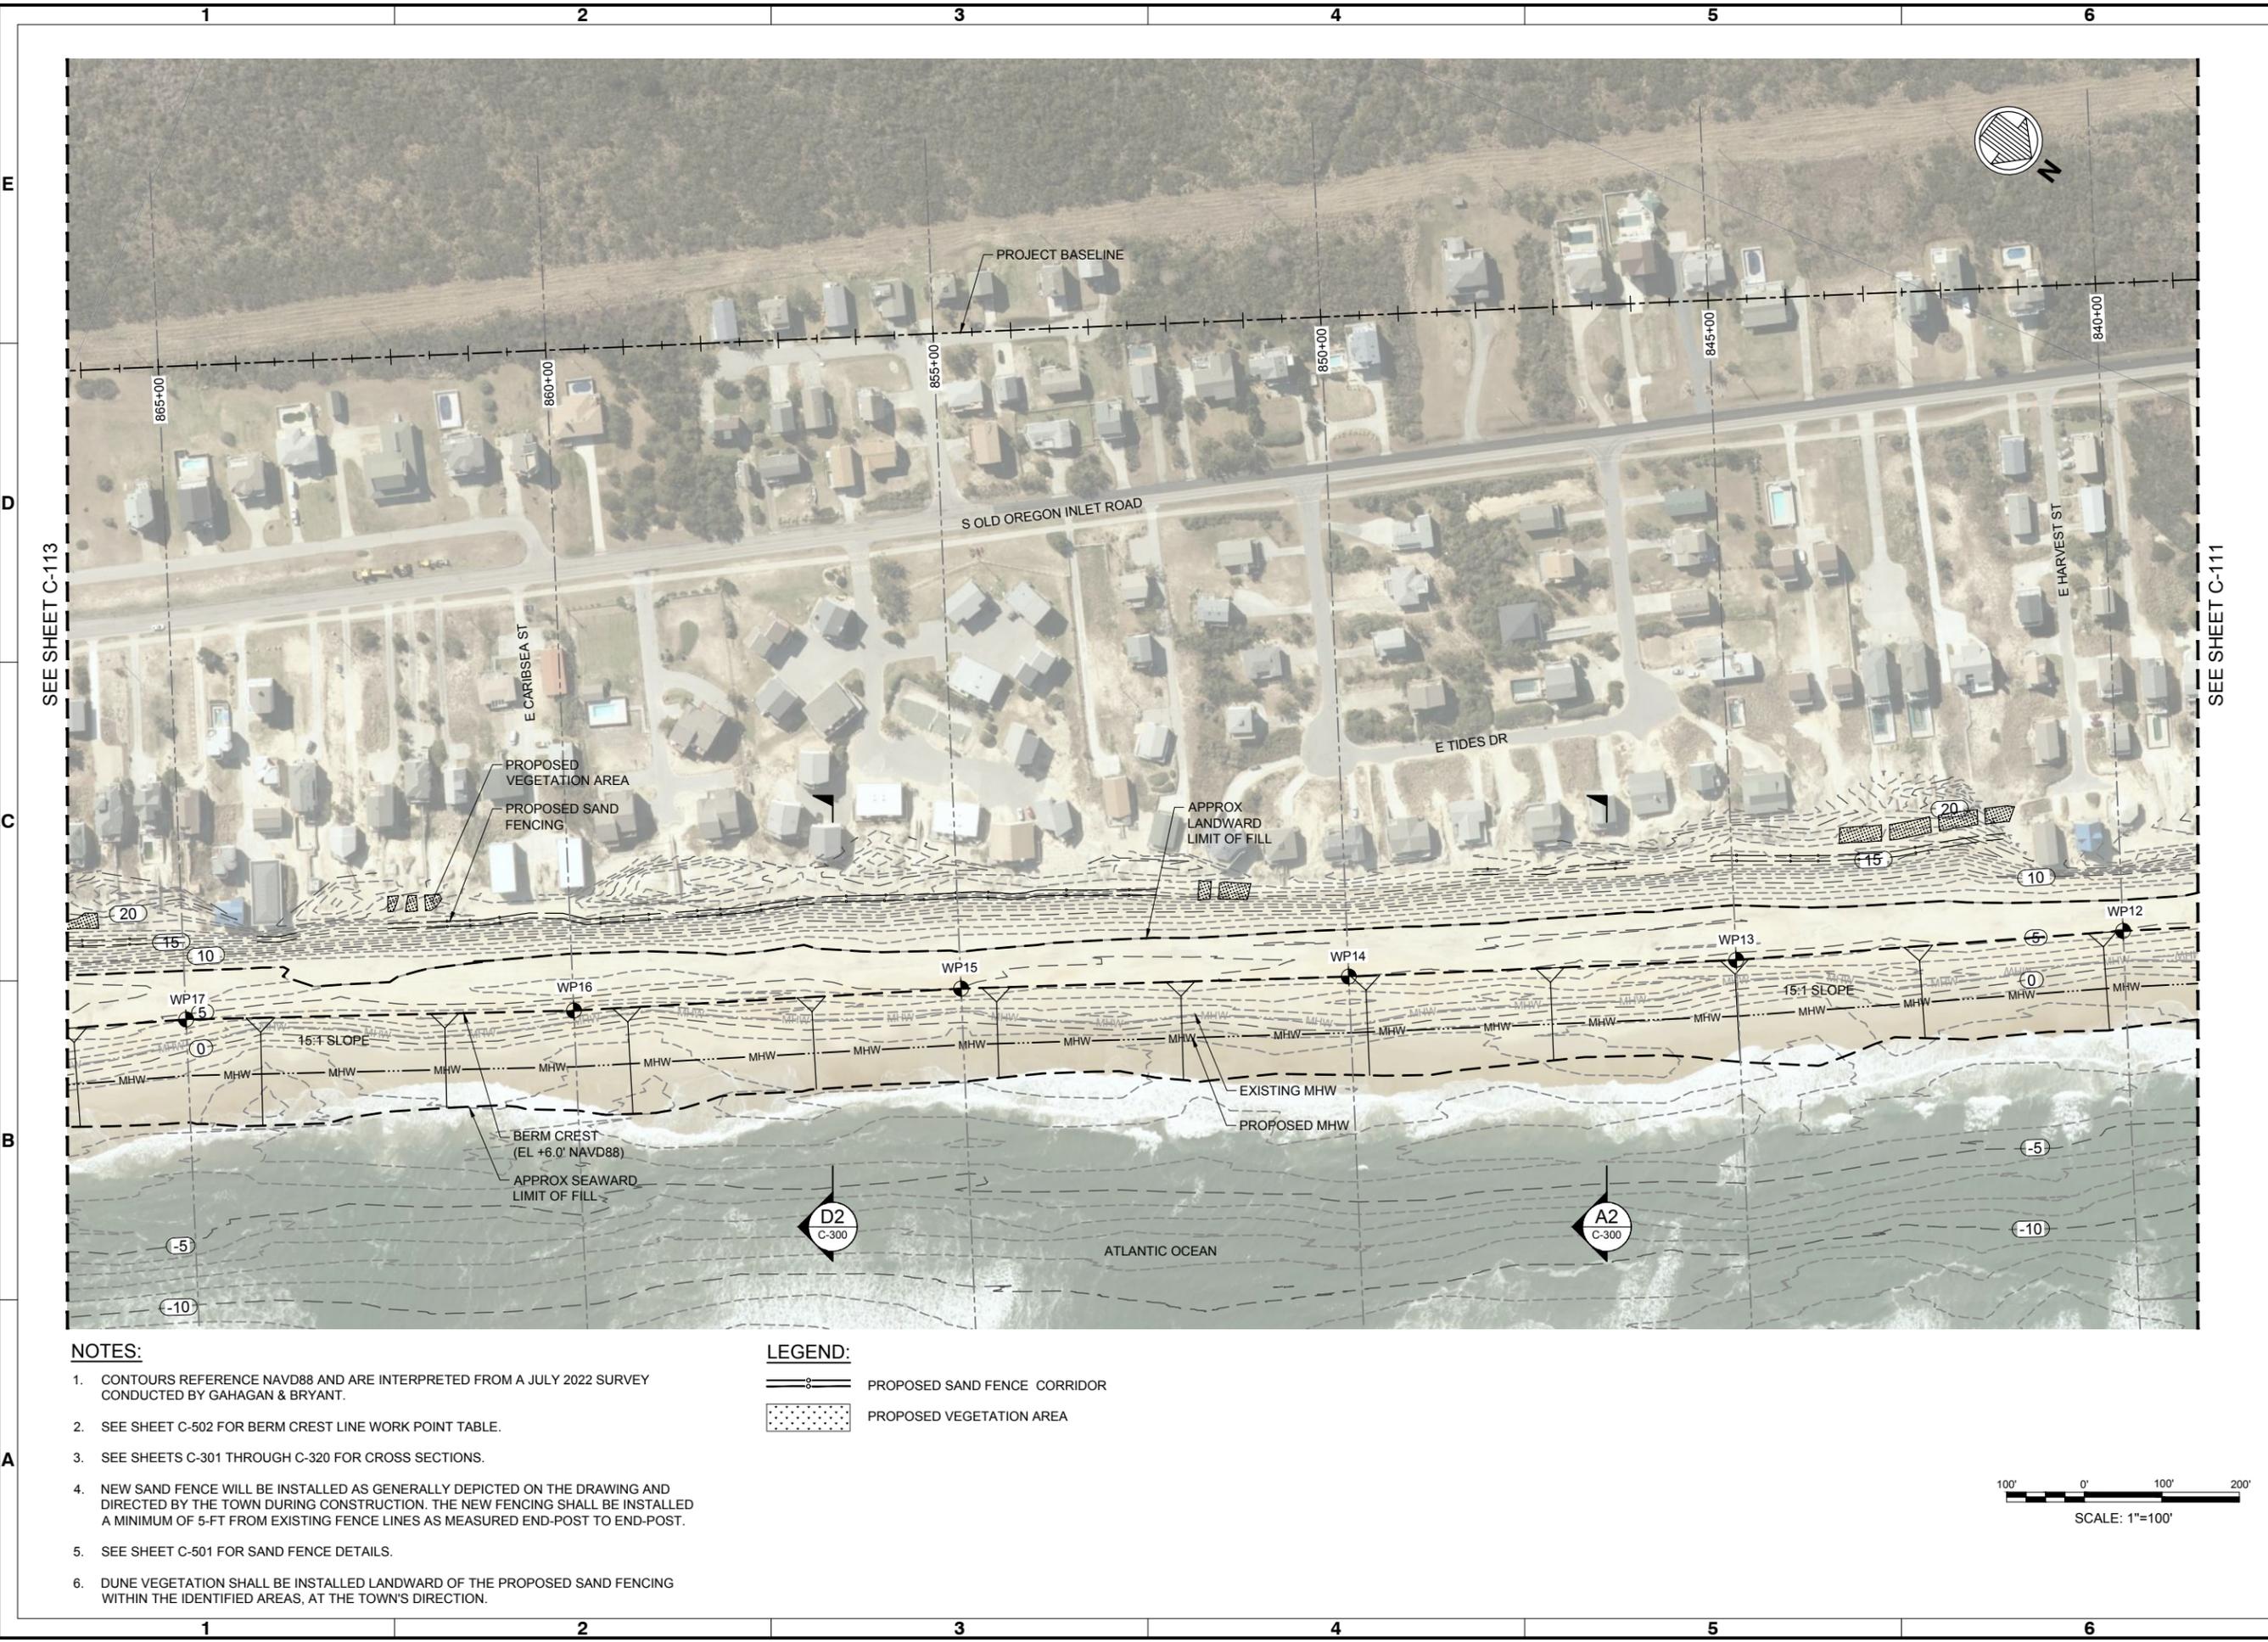

NOTES:


- CONTOURS REFERENCE NAVD88 AND ARE INTERPRETED FROM A JULY 2022 SURVEY CONDUCTED BY GAHAGAN & BRYANT.
- SEE SHEET C-502 FOR BERM CREST LINE WORK POINT TABLE.
- SEE SHEETS C-301 THROUGH C-320 FOR CROSS SECTIONS.
- NEW SAND FENCE WILL BE INSTALLED AS GENERALLY DEPICTED ON THE DRAWING AND DIRECTED BY THE TOWN DURING CONSTRUCTION. THE NEW FENCING SHALL BE INSTALLED A MINIMUM OF 5-FT FROM EXISTING FENCE LINES AS MEASURED END-POST TO END-POST.
- SEE SHEET C-501 FOR SAND FENCE DETAILS.
- DUNE VEGETATION SHALL BE INSTALLED LANDWARD OF THE PROPOSED SAND FENCING WITHIN THE IDENTIFIED AREAS, AT THE TOWN'S DIRECTION.

LEGEND:

- PROPOSED SAND FENCE CORRIDOR
- PROPOSED VEGETATION AREA

SCALE: 1"=100'

DRAWING SCALES SHOWN BASED ON 22"x34" DRAWING


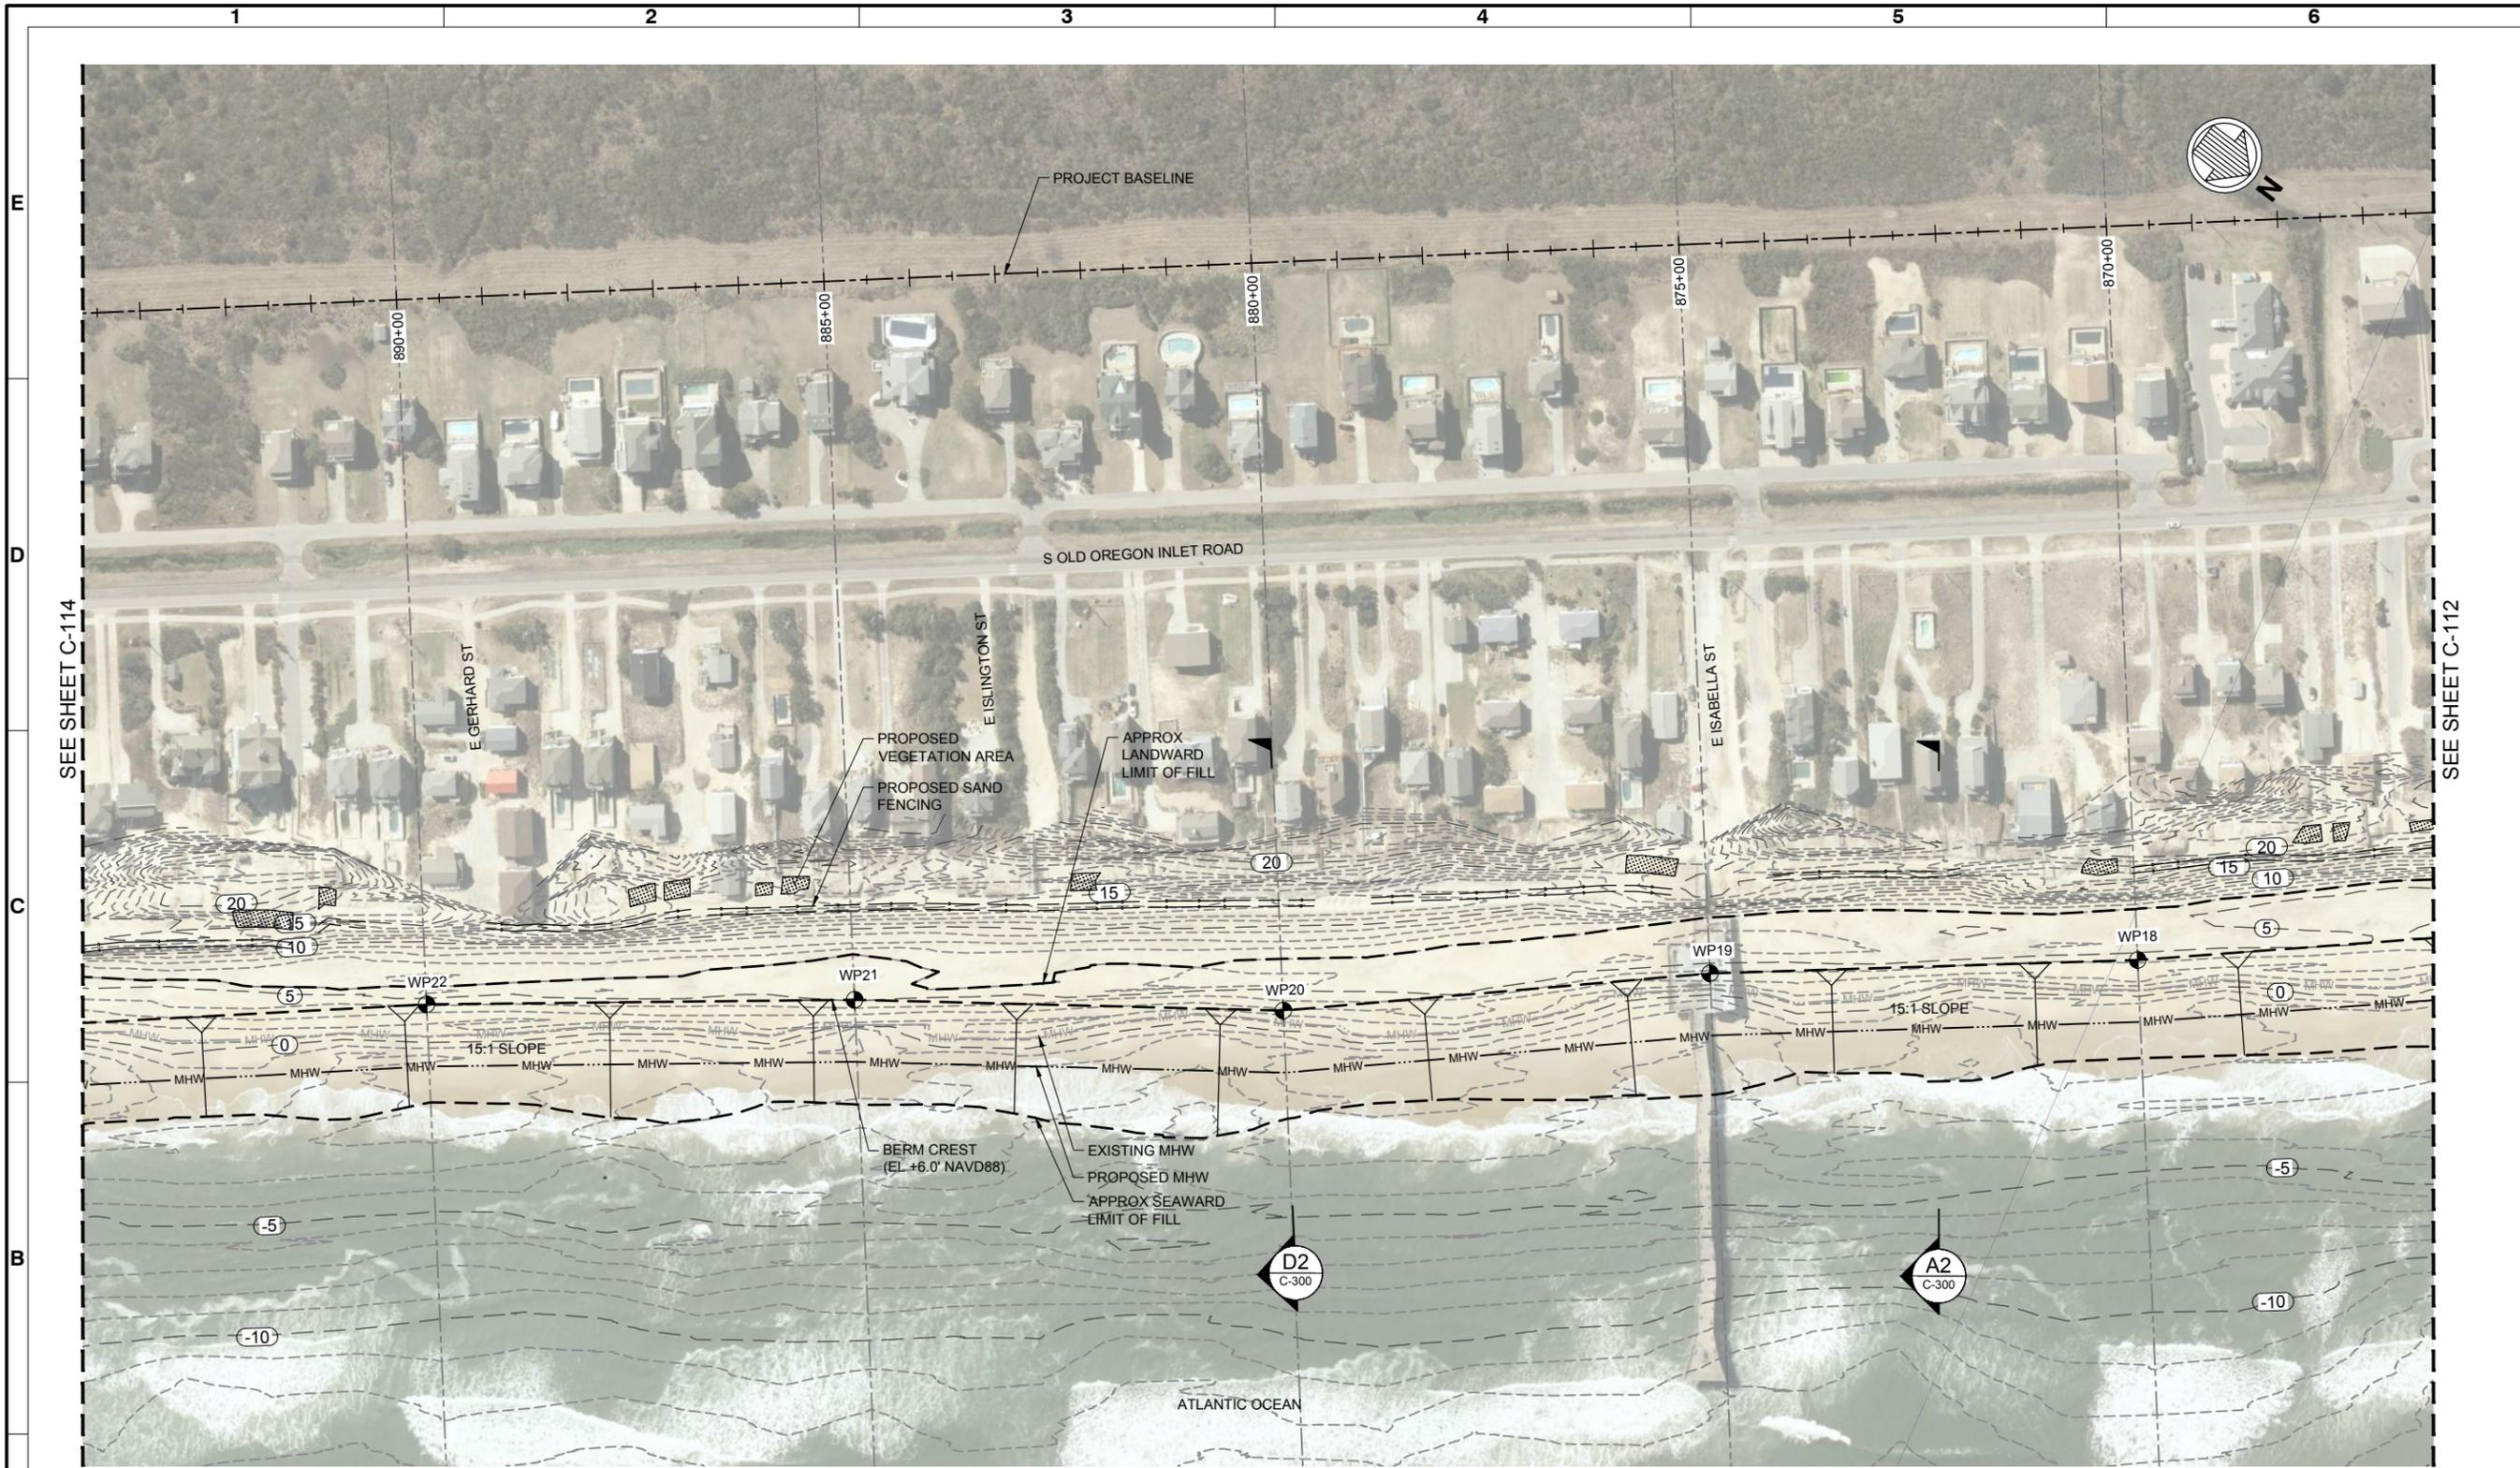


NOTES:

1. CONTOURS REFERENCE NAVD88 AND ARE INTERPRETED FROM A JULY 2022 SURVEY CONDUCTED BY GAHAGAN & BRAYNT.
2. SEE SHEET C-502 FOR BERM CREST LINE WORK POINT TABLE.
3. SEE SHEETS C-301 THROUGH C-320 FOR CROSS SECTIONS.
4. NEW SAND FENCE WILL BE INSTALLED AS GENERALLY DEPICTED ON THE DRAWING AND DIRECTED BY THE TOWN DURING CONSTRUCTION. THE NEW FENCING SHALL BE INSTALLED A MINIMUM OF 5-FT FROM EXISTING FENCE LINES AS MEASURED END-POST TO END-POST.
5. SEE SHEET C-501 FOR SAND FENCE DETAILS.
6. DUNE VEGETATION SHALL BE INSTALLED LANDWARD OF THE PROPOSED SAND FENCING WITHIN THE IDENTIFIED AREAS, AT THE TOWN'S DIRECTION.

LEGEND:

- PROPOSED SAND FENCE CORRIDOR
- PROPOSED VEGETATION AREA

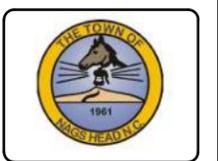 

Mark	Description	Date	By
0	ISSUED FOR CONSTRUCTION	2022-07-18	BJ

TOWN OF NAGS HEAD POST-DORIAN BEACH RENOVATION PROJECT

SITE PLAN SHEET 4 OF 9

Designed by:	Drawn by:	Reviewed by:	Submitted by:
NV/SMMB	VNM	B. JOYNER	MOFFATT & NICHEL
Checked by:	Drawn by:	Reviewed by:	Submitted by:
SMMB	VNM	B. JOYNER	MOFFATT & NICHEL
Date:	MAN Project No.	Drawing code:	Drawing Scale:
2022-07-XX	10979-04		AS SHOWN
Per scale:	1" = 10' (0 SHEET)		


4700 FALLS OF NEUSE RD., SUITE 300
 RAYLEIGH, NC 27609
 919-781-4626
 NC FIRM NO. F-0105

moffatt & nichel

SEAL

Sheet Reference No.
C-113
 INDEX: 14 OF 42

File: Q:\RA\10979-04\120 CHADD\Acheil_10979-04 Nags Head Sheets\1097904-C-113 - Plotted: 7/15/2022 12:01 PM by MORGAN, NEKOL.; Saved: 7/15/2022 11:08 AM by MORGAN

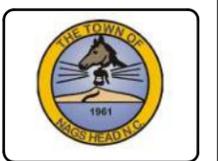

Mark	Description	Date	By
0	ISSUED FOR CONSTRUCTION	2022-07-18	BJ

TOWN OF NAGS HEAD POST-DORIAN BEACH RENOURISHMENT PROJECT


SITE PLAN SHEET 5 OF 9

Designed by:	Rev:	Date:	0
Drawn by:	2022-07-XX	2022-07-XX	
Checked by:	MAN Project No.	MAN Project No.	10879-04
Reviewed by:	VNM	SMMB	10879-04
Submitted by:	B. JOYNER	Drawing code:	AS SHOWN
Submitted by:	MOFFATT & NICHOL	Drawing Scale:	Per scale: 1"=100(SHEET)

4700 FALLS OF NEUSE RD., SUITE 300
 FARMINGTON, NC 27834-4626
 MOFFATT & NICHOL
 NC FIRM NO. F-0105


SEAL


Sheet Reference No.
C-114
 INDEX: 15 OF 42

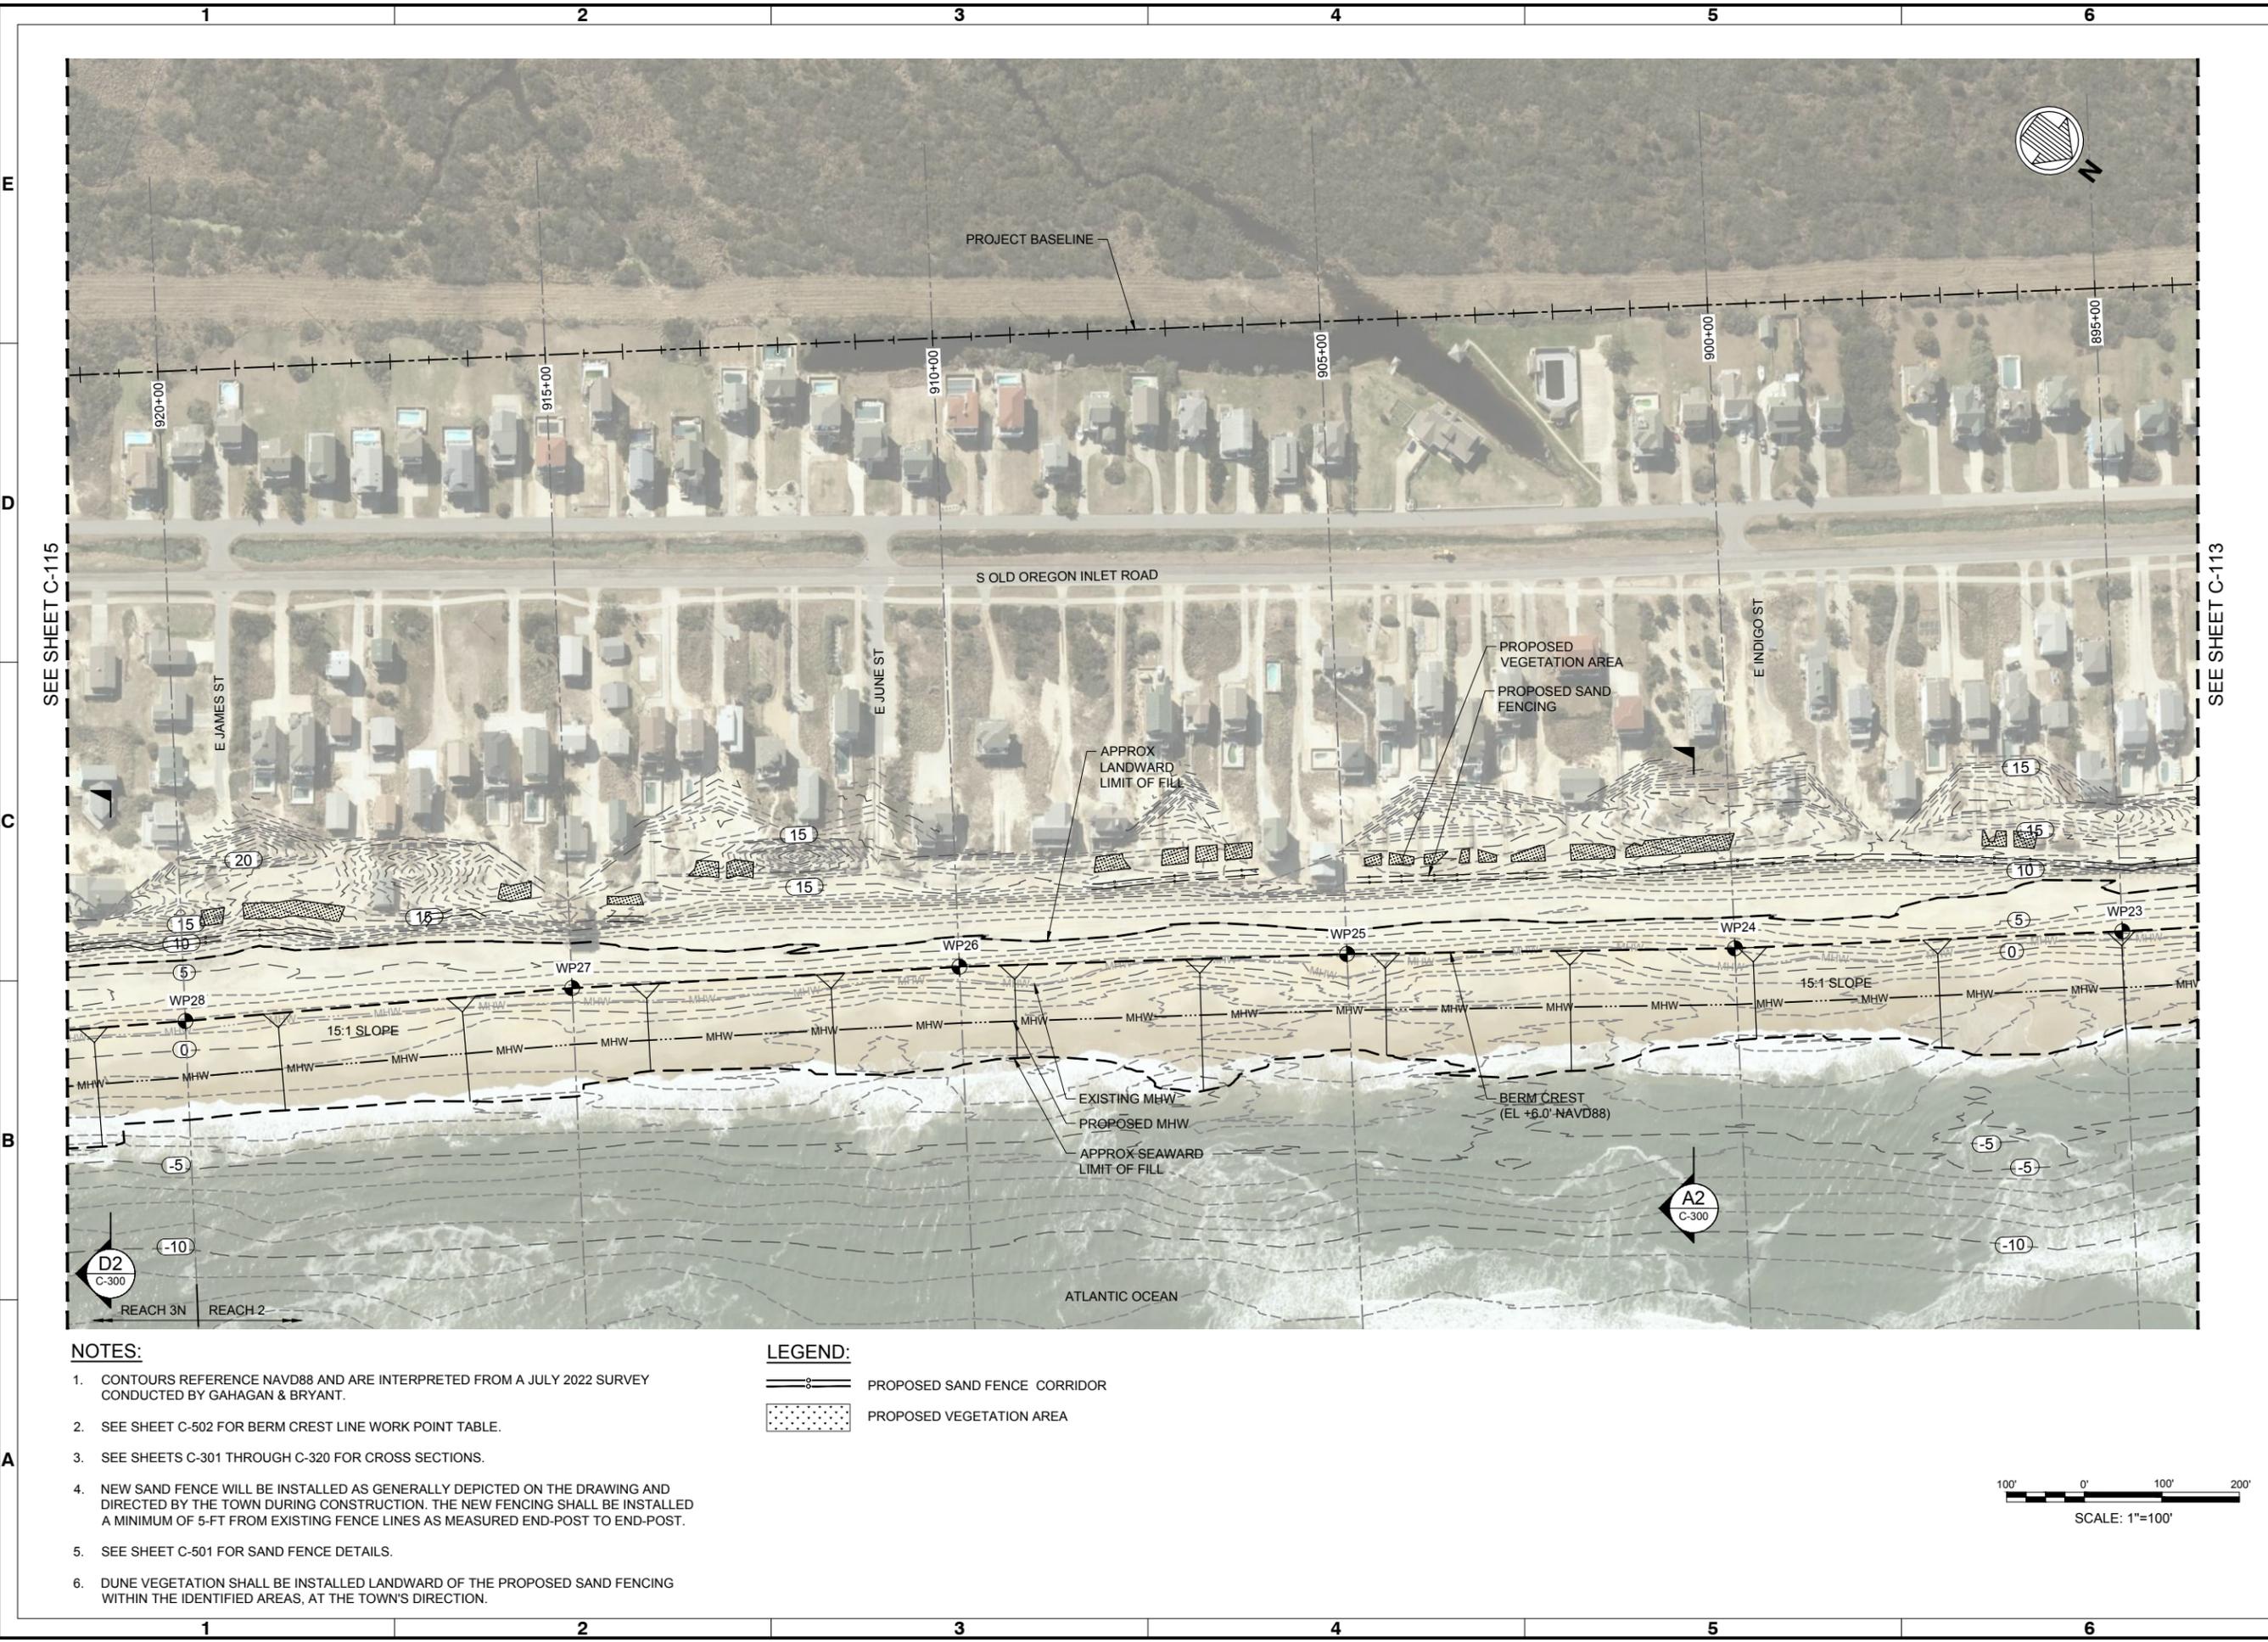

- NOTES:**
- CONTOURS REFERENCE NAVD88 AND ARE INTERPRETED FROM A JULY 2022 SURVEY CONDUCTED BY GAHAGAN & BRYANT.
 - SEE SHEET C-502 FOR BERM CREST LINE WORK POINT TABLE.
 - SEE SHEETS C-301 THROUGH C-320 FOR CROSS SECTIONS.
 - NEW SAND FENCE WILL BE INSTALLED AS GENERALLY DEPICTED ON THE DRAWING AND DIRECTED BY THE TOWN DURING CONSTRUCTION. THE NEW FENCING SHALL BE INSTALLED A MINIMUM OF 5-FT FROM EXISTING FENCE LINES AS MEASURED END-POST TO END-POST.
 - SEE SHEET C-501 FOR SAND FENCE DETAILS.
 - DUNE VEGETATION SHALL BE INSTALLED LANDWARD OF THE PROPOSED SAND FENCING WITHIN THE IDENTIFIED AREAS, AT THE TOWN'S DIRECTION.

- LEGEND:**
- PROPOSED SAND FENCE CORRIDOR
 - PROPOSED VEGETATION AREA

 

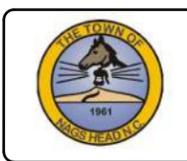

Mark	Description	Date	By
0	ISSUED FOR CONSTRUCTION	2022-07-18	BJ

TOWN OF NAGS HEAD POST-DORIAN BEACH RENOURISHMENT PROJECT

SITE PLAN SHEET 6 OF 9


Designed by:	NY/SM/MB	Date:	2022-07-XX	Rev:	0
Drawn by:	VNM	MAN Project No.:	10979-04		
Checked by:	SM/MB	Drawing code:			
Reviewed by:	B. JOYNER	Drawing Scale:	AS SHOWN		
Submitted by:	MOFFATT & NICHOI	Per scale:	1" = 100' (0 SHEET)		

4700 FALLS OF NEUSE RD., SUITE 300
 RALEIGH, NC 27609
 919-781-4626
 NC FIRM NO. F-0105

moffatt & nichoi

SEAL


Sheet Reference No.
C-115
 INDEX: 16 OF 42

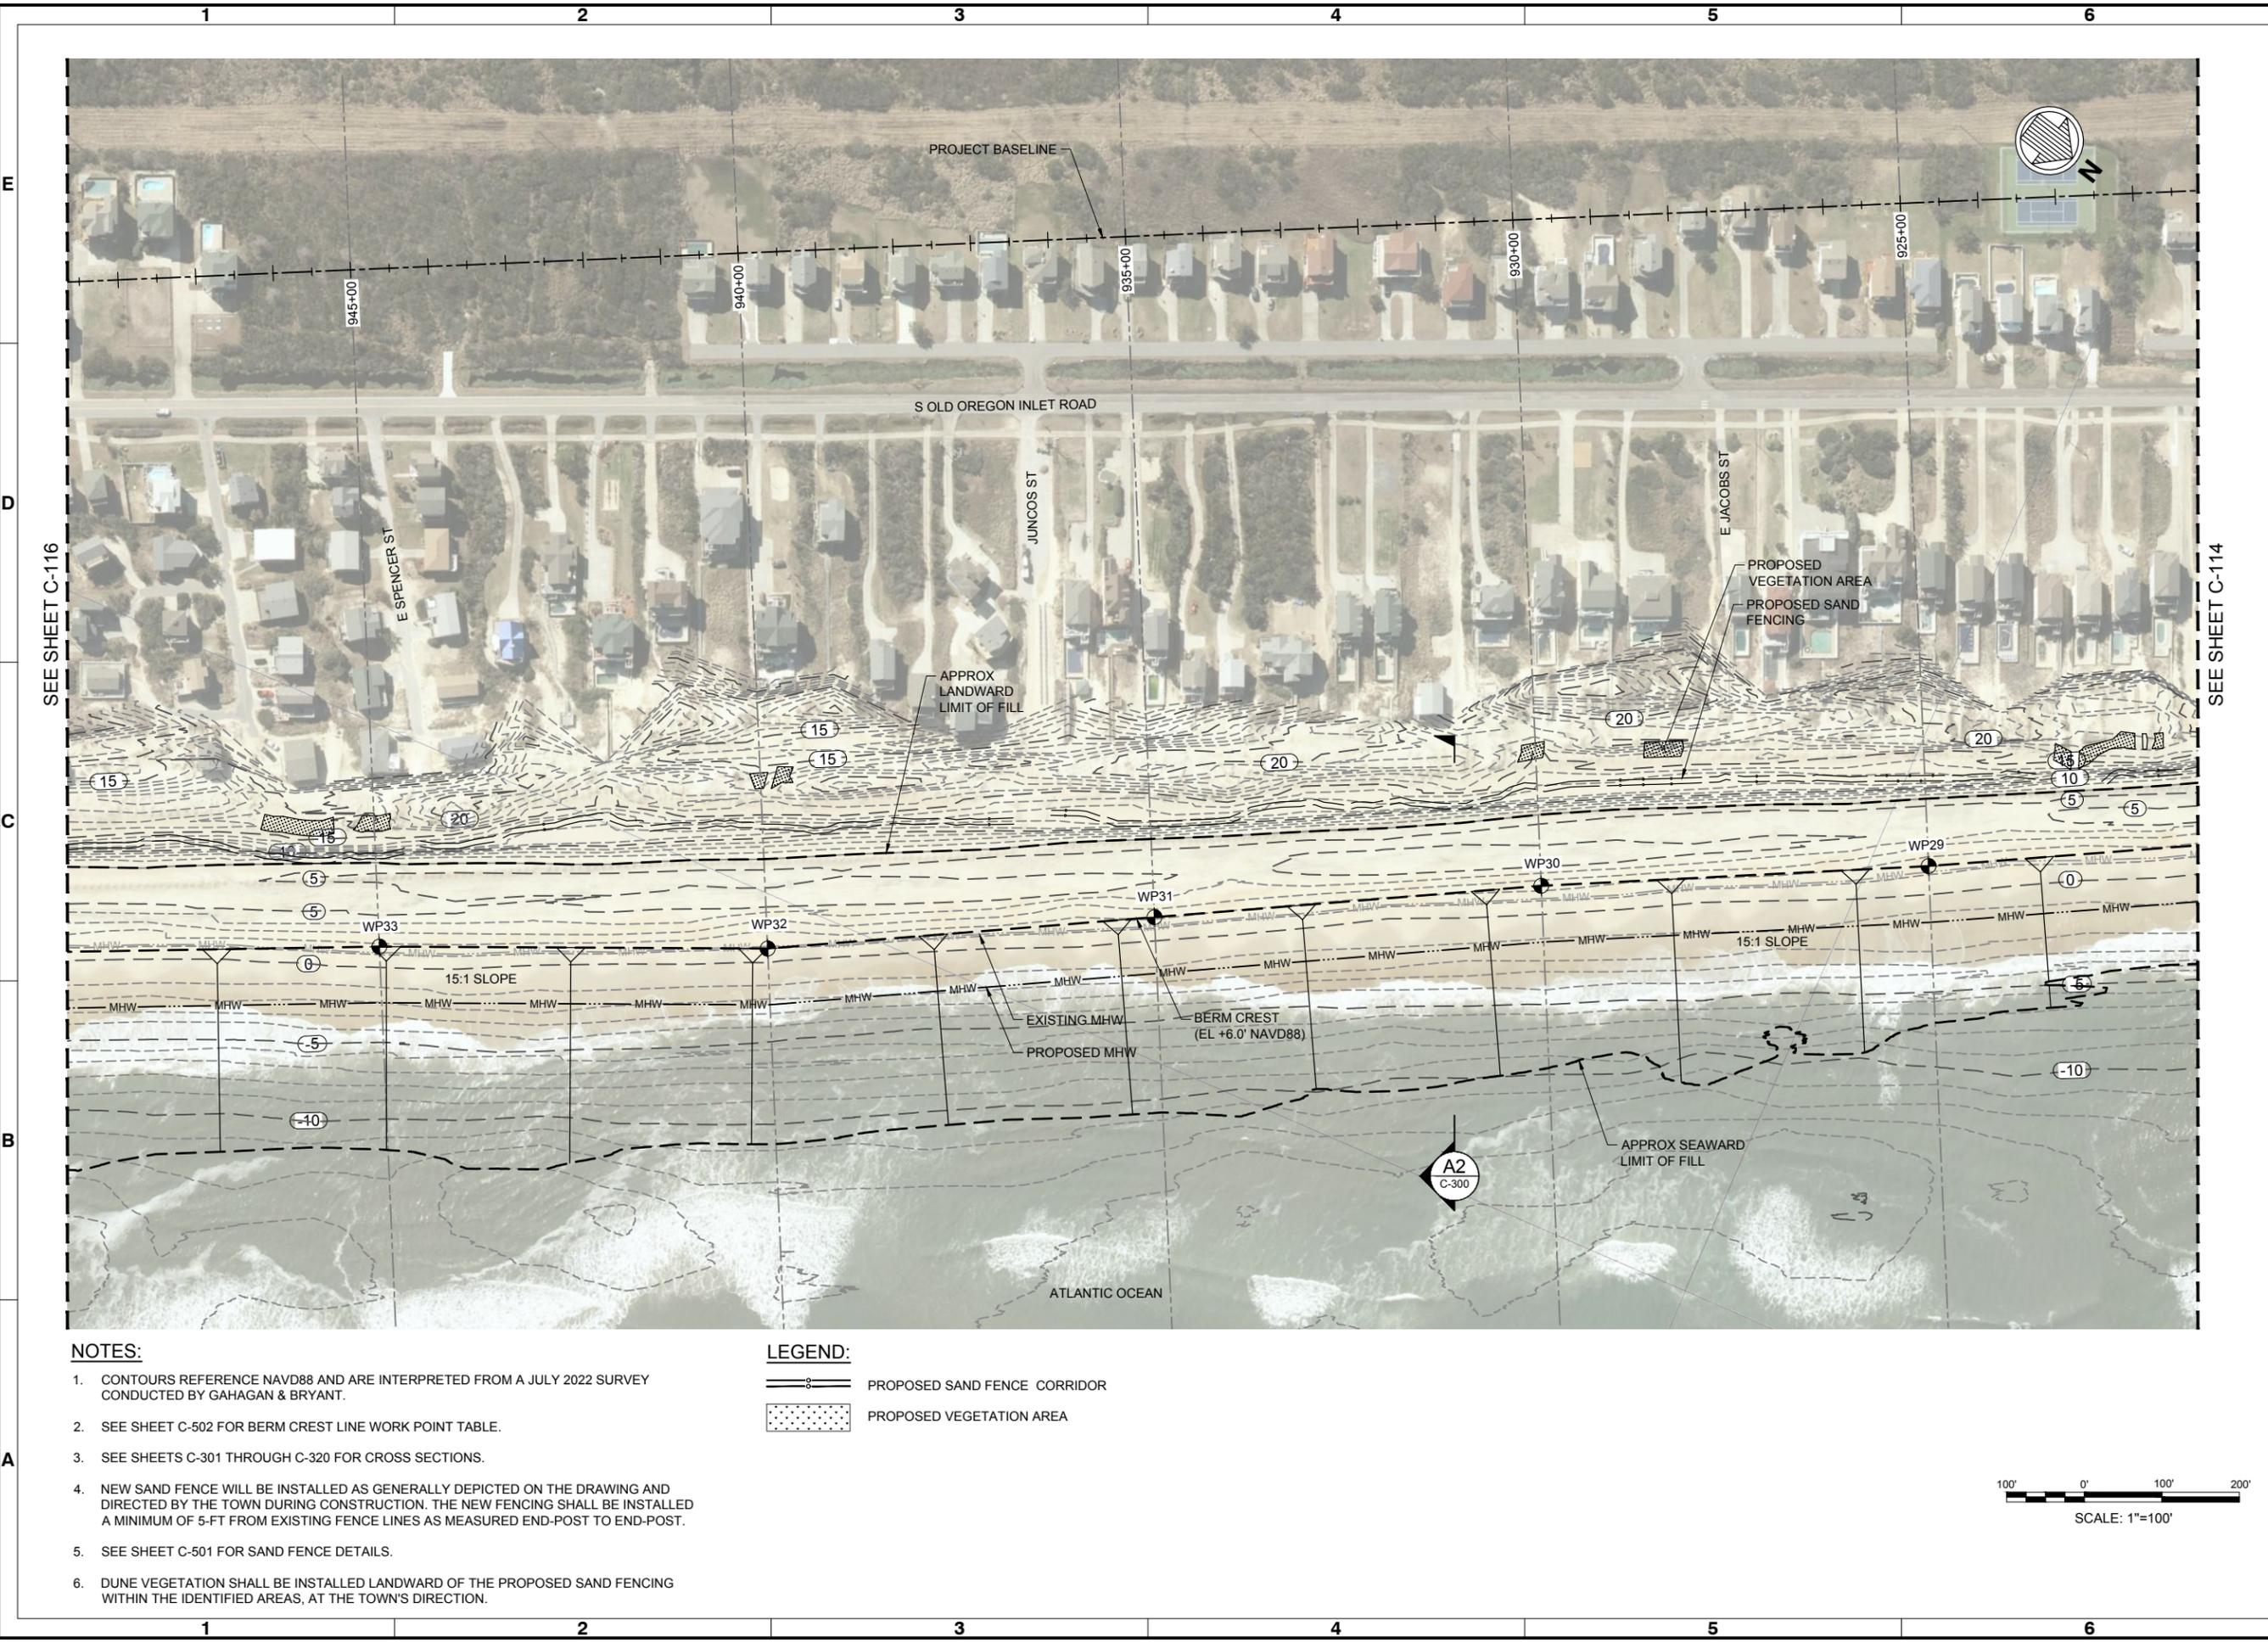

- NOTES:**
- CONTOURS REFERENCE NAVD88 AND ARE INTERPRETED FROM A JULY 2022 SURVEY CONDUCTED BY GAHAGAN & BRYANT.
 - SEE SHEET C-502 FOR BERM CREST LINE WORK POINT TABLE.
 - SEE SHEETS C-301 THROUGH C-320 FOR CROSS SECTIONS.
 - NEW SAND FENCE WILL BE INSTALLED AS GENERALLY DEPICTED ON THE DRAWING AND DIRECTED BY THE TOWN DURING CONSTRUCTION. THE NEW FENCING SHALL BE INSTALLED A MINIMUM OF 5-FT FROM EXISTING FENCE LINES AS MEASURED END-POST TO END-POST.
 - SEE SHEET C-501 FOR SAND FENCE DETAILS.
 - DUNE VEGETATION SHALL BE INSTALLED LANDWARD OF THE PROPOSED SAND FENCING WITHIN THE IDENTIFIED AREAS, AT THE TOWN'S DIRECTION.

- LEGEND:**
- PROPOSED SAND FENCE CORRIDOR
 - PROPOSED VEGETATION AREA

SCALE: 1"=100'

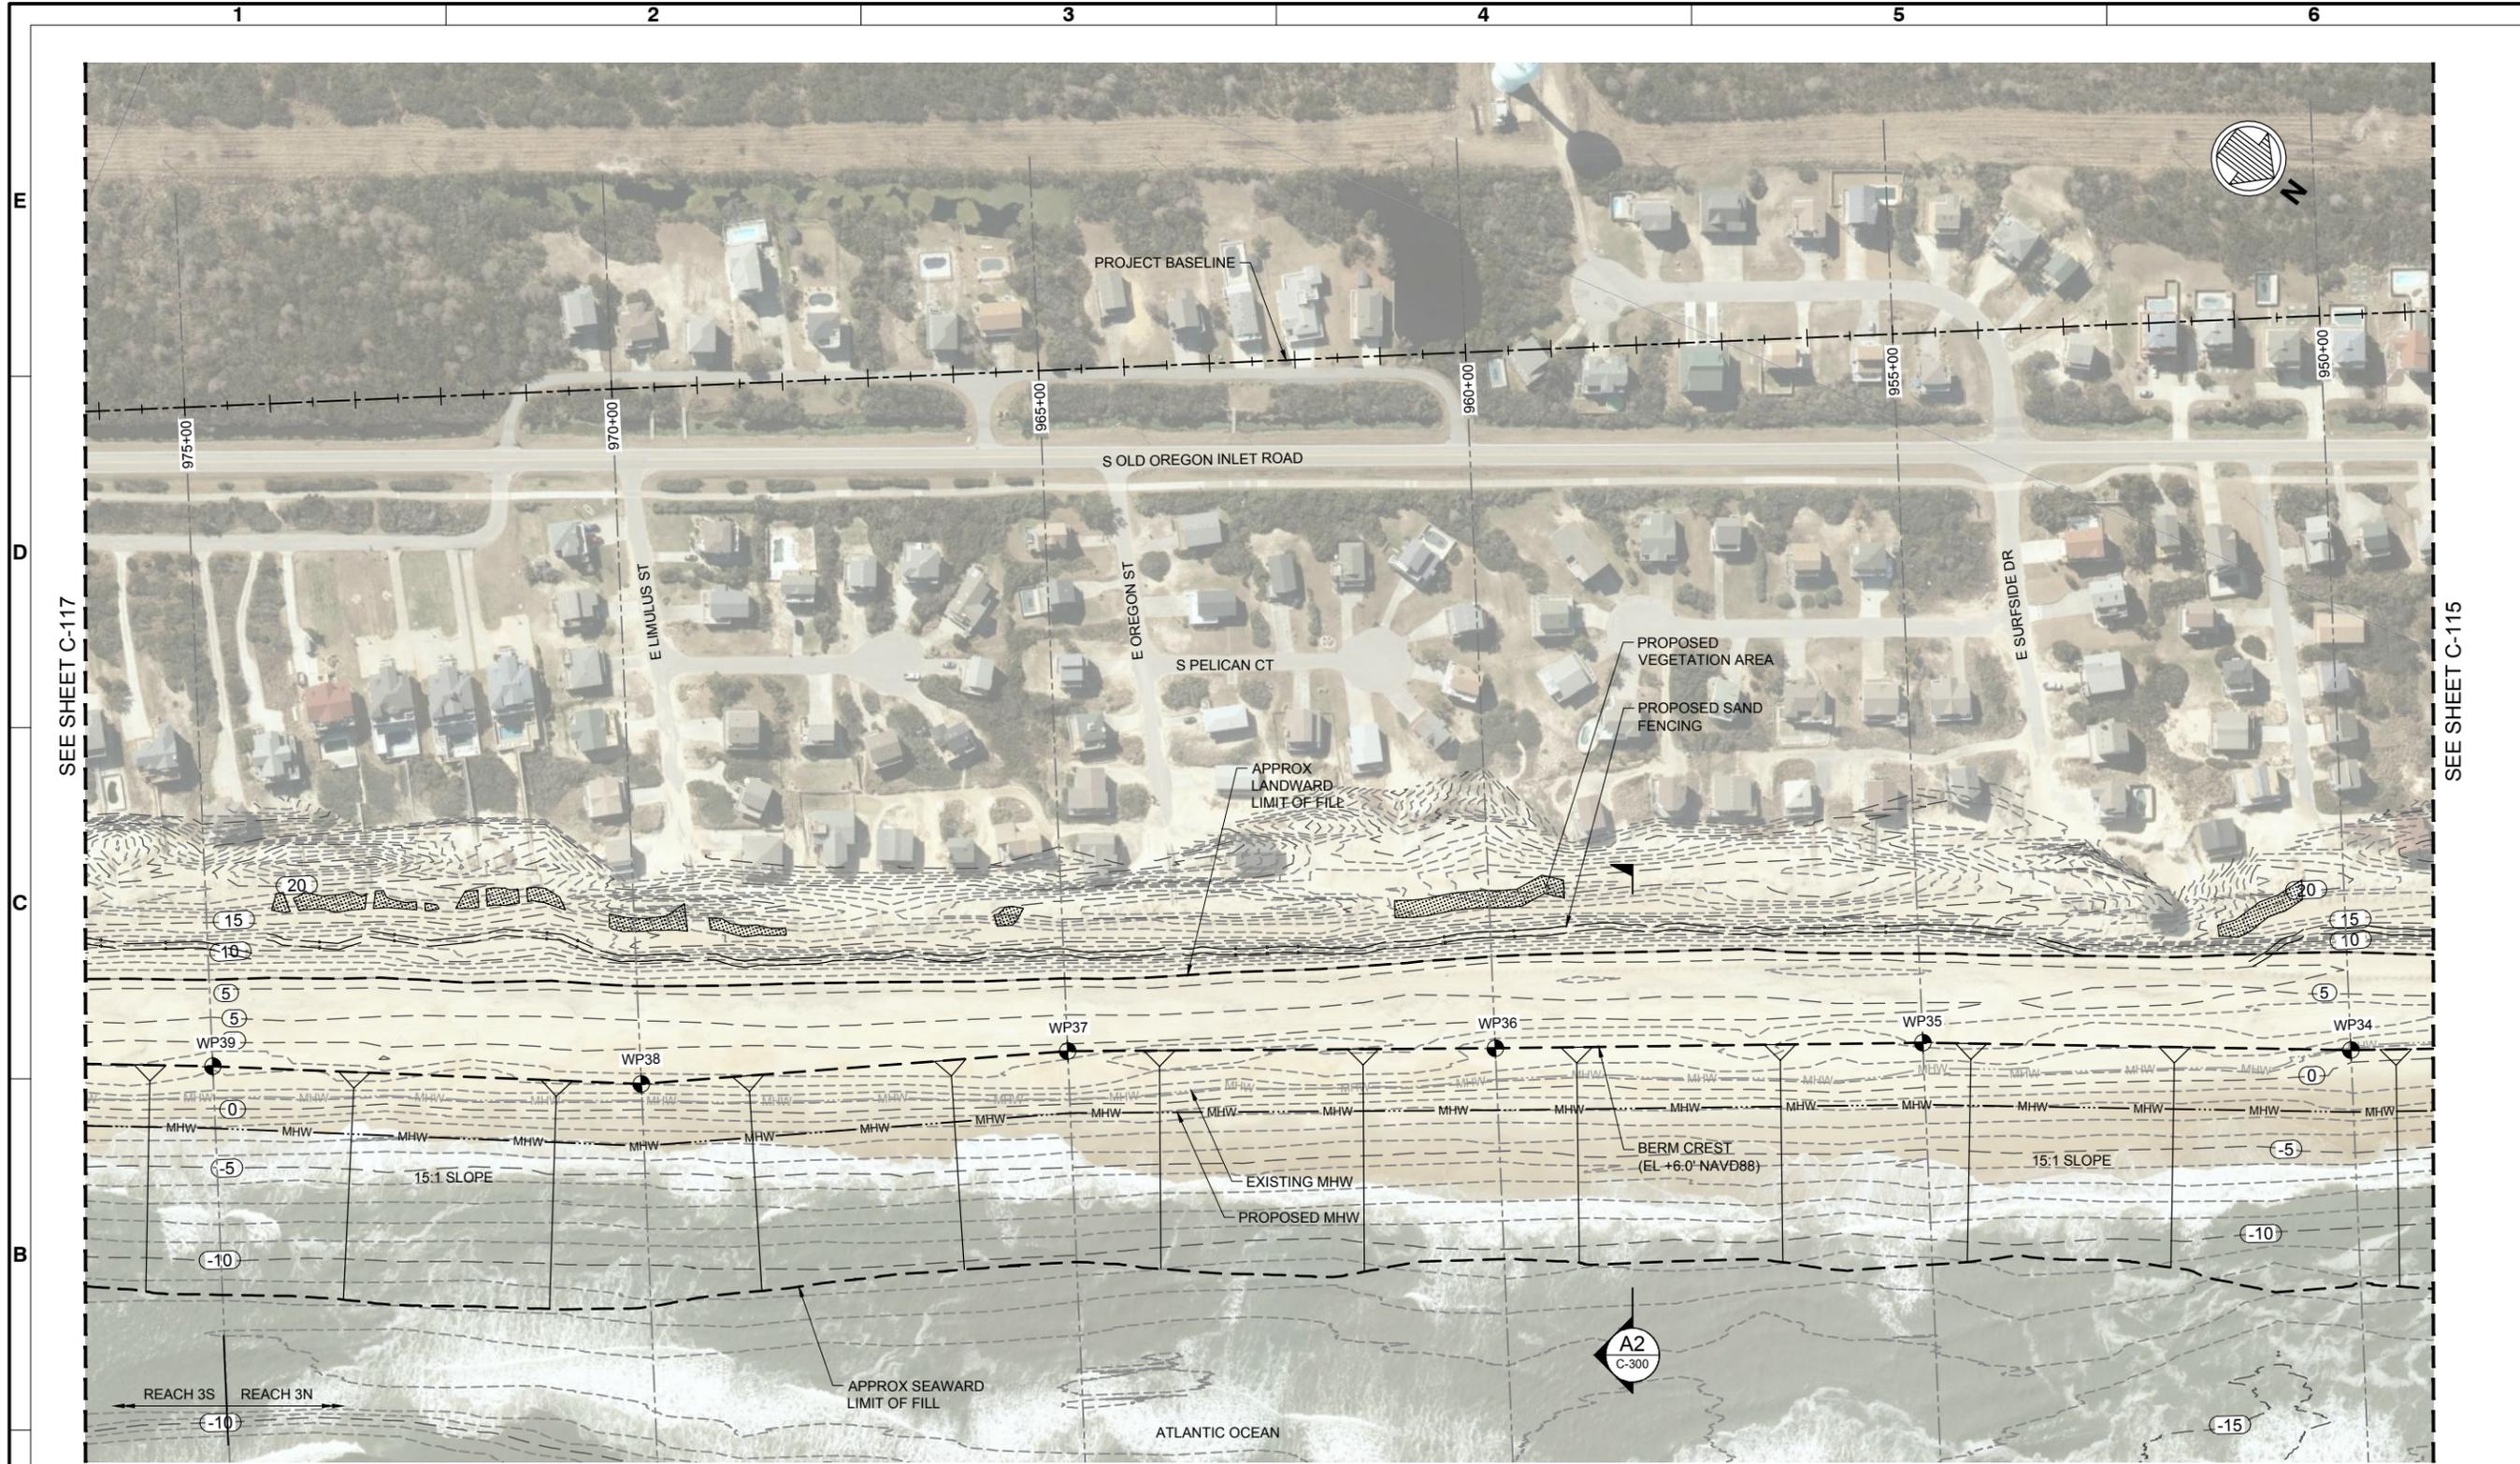


NOTES:

1. CONTOURS REFERENCE NAVD88 AND ARE INTERPRETED FROM A JULY 2022 SURVEY CONDUCTED BY GAHAGAN & BRYANT.
2. SEE SHEET C-502 FOR BERM CREST LINE WORK POINT TABLE.
3. SEE SHEETS C-301 THROUGH C-320 FOR CROSS SECTIONS.
4. NEW SAND FENCE WILL BE INSTALLED AS GENERALLY DEPICTED ON THE DRAWING AND DIRECTED BY THE TOWN DURING CONSTRUCTION. THE NEW FENCING SHALL BE INSTALLED A MINIMUM OF 5-FT FROM EXISTING FENCE LINES AS MEASURED END-POST TO END-POST.
5. SEE SHEET C-501 FOR SAND FENCE DETAILS.
6. DUNE VEGETATION SHALL BE INSTALLED LANDWARD OF THE PROPOSED SAND FENCING WITHIN THE IDENTIFIED AREAS, AT THE TOWN'S DIRECTION.

LEGEND:

- PROPOSED SAND FENCE CORRIDOR
- PROPOSED VEGETATION AREA

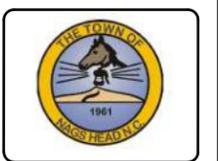

Rev	Date	Description	By	Appr
0	2022-07-18	ISSUED FOR CONSTRUCTION	BJ	

TOWN OF NAGS HEAD POST-DORIAN BEACH RENOURISHMENT PROJECT

SITE PLAN SHEET 7 OF 9


Designed by:	Drawn by:	Reviewed by:	Submitted by:
NV/SMMB	VNM	B. JOYNER	MOFFATT & NICHOI
Date:	MAN Project No:	Drawing code:	Drawing Scale:
2022-07-XX	10979-04		AS SHOWN
Per scale:	1" = 100' (0 SHEET)		

4700 FALLS OF NEUSE RD., SUITE 300
 RALEIGH, NC 27609
 919-781-4626
 NC FIRM NO. F-0105

moffatt & nichoi

SEAL

Sheet Reference No.
C-116
 INDEX: 17 OF 42

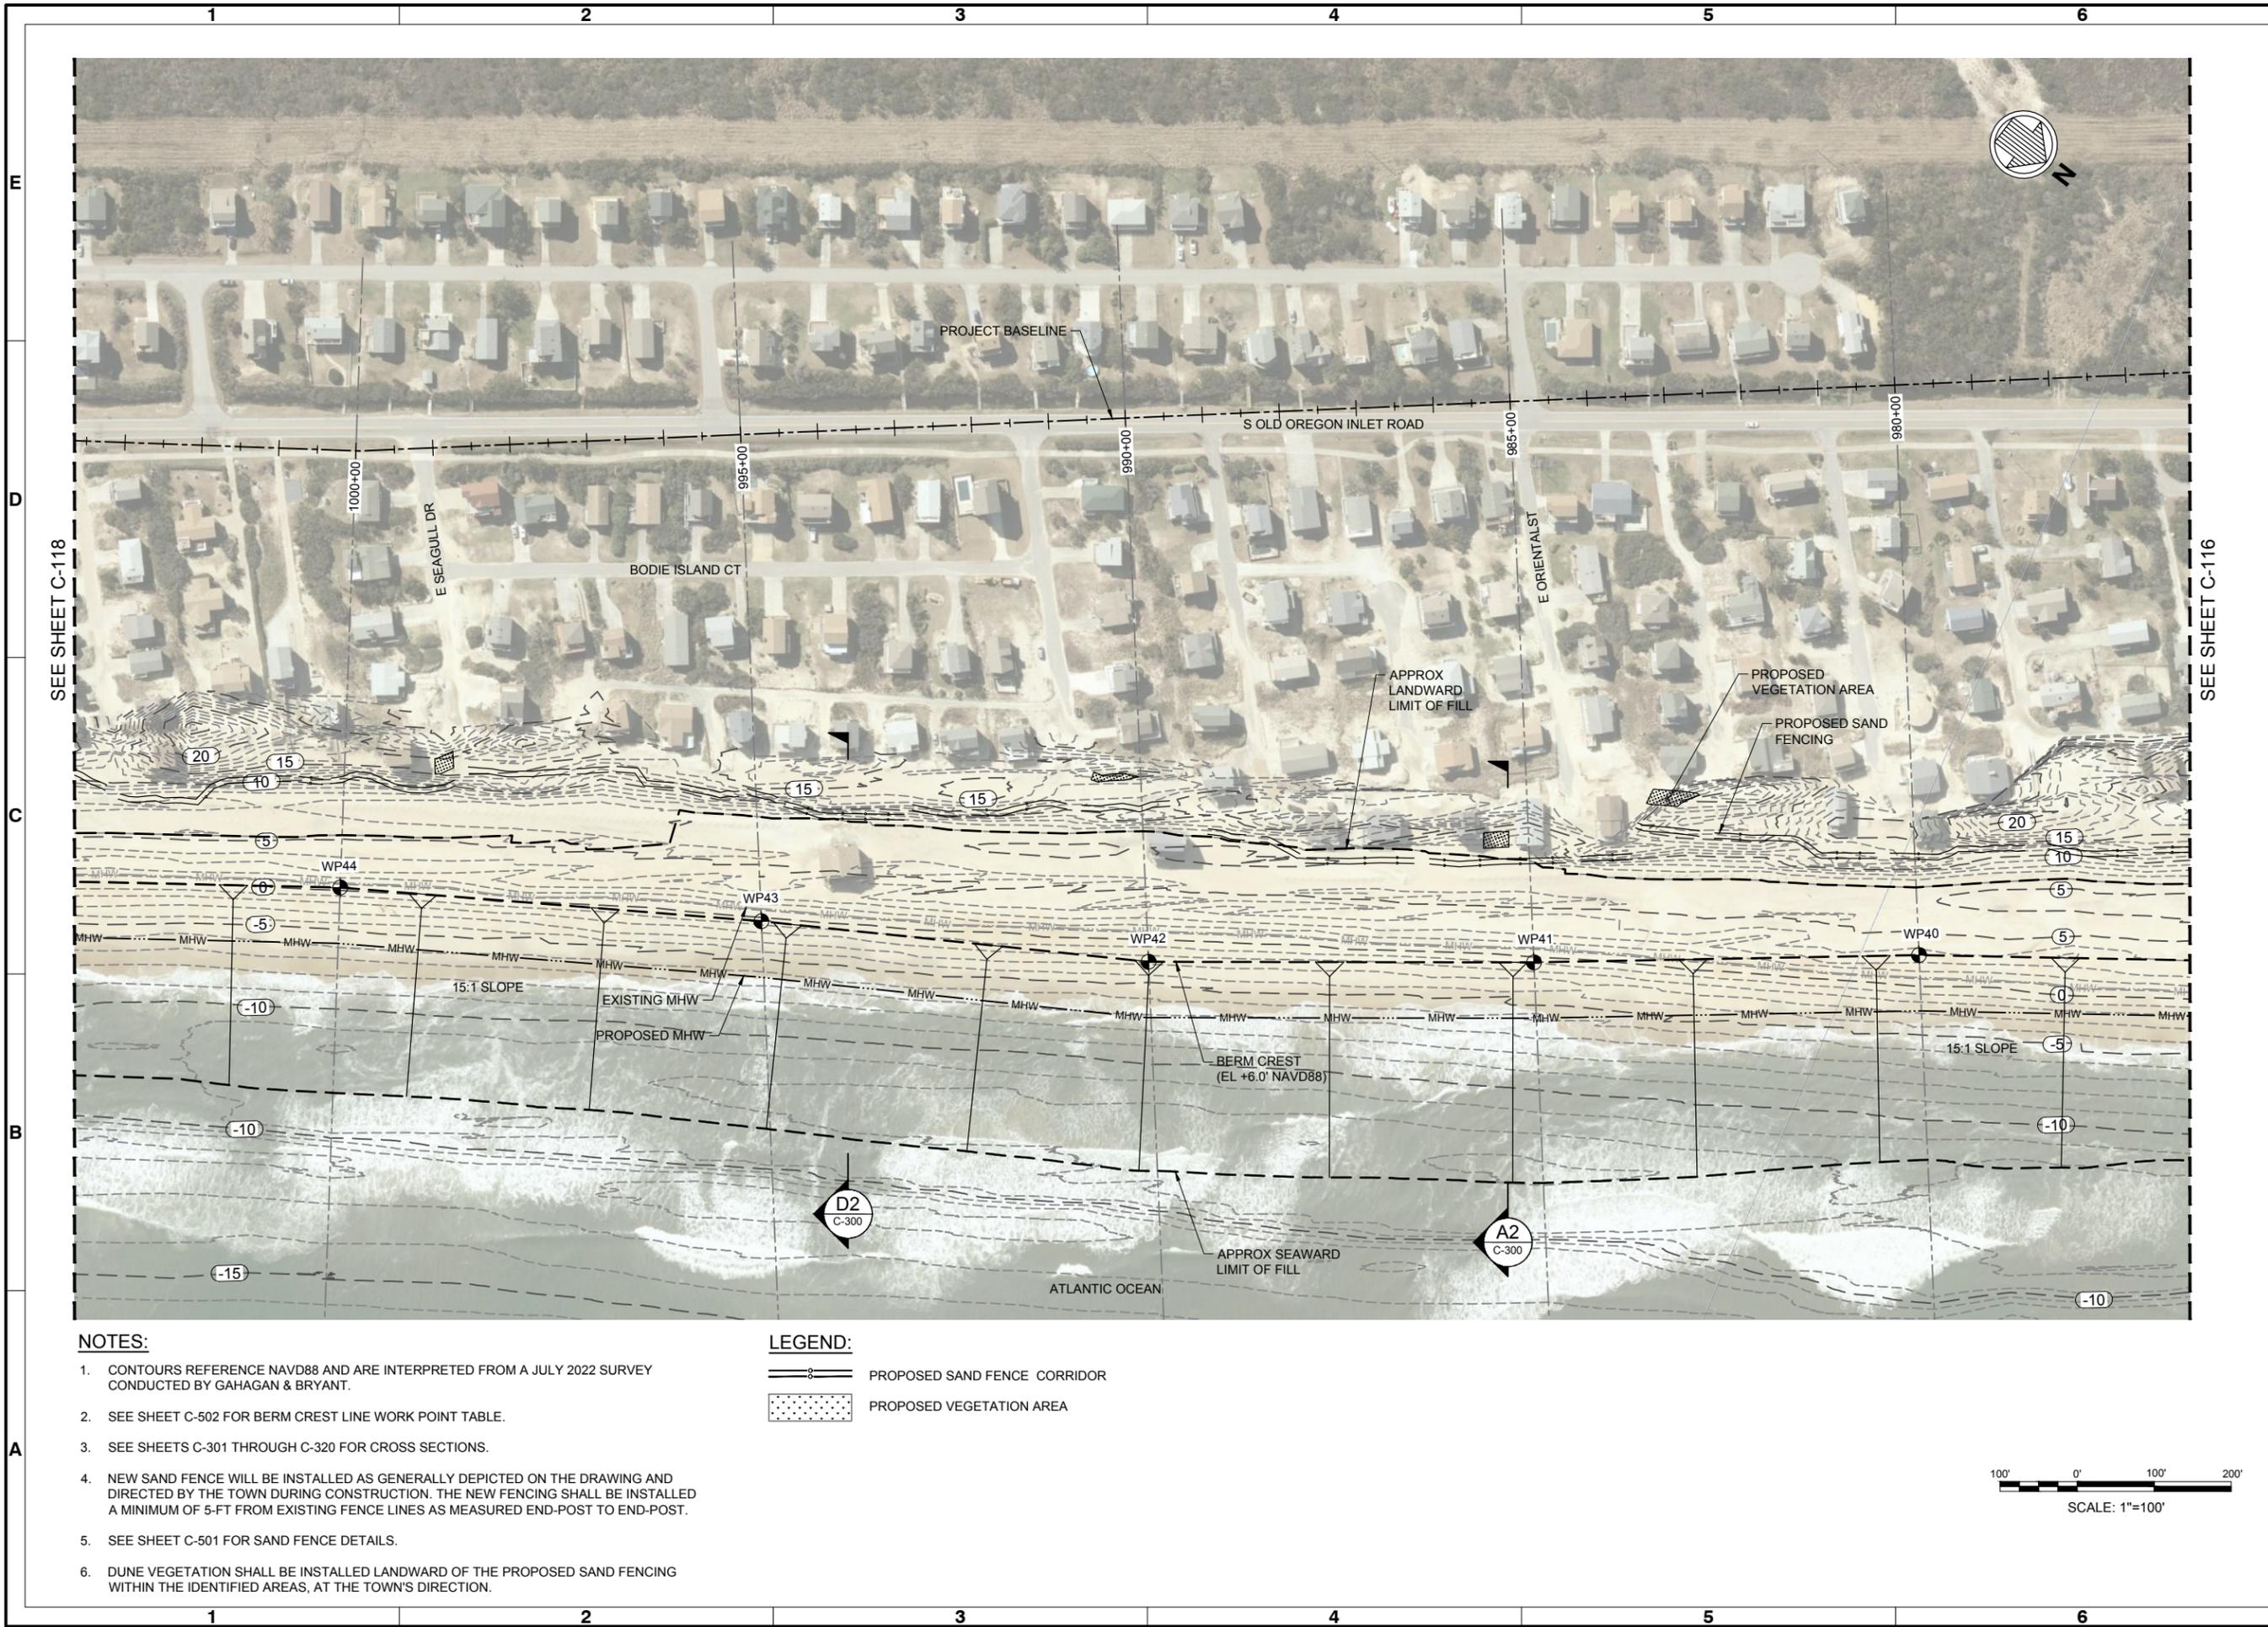


NOTES:

1. CONTOURS REFERENCE NAVD88 AND ARE INTERPRETED FROM A JULY 2022 SURVEY CONDUCTED BY GAHAGAN & BRYANT.
2. SEE SHEET C-502 FOR BERM CREST LINE WORK POINT TABLE.
3. SEE SHEETS C-301 THROUGH C-320 FOR CROSS SECTIONS.
4. NEW SAND FENCE WILL BE INSTALLED AS GENERALLY DEPICTED ON THE DRAWING AND DIRECTED BY THE TOWN DURING CONSTRUCTION. THE NEW FENCING SHALL BE INSTALLED A MINIMUM OF 5-FT FROM EXISTING FENCE LINES AS MEASURED END-POST TO END-POST.
5. SEE SHEET C-501 FOR SAND FENCE DETAILS.
6. DUNE VEGETATION SHALL BE INSTALLED LANDWARD OF THE PROPOSED SAND FENCING WITHIN THE IDENTIFIED AREAS, AT THE TOWN'S DIRECTION.

LEGEND:

- PROPOSED SAND FENCE CORRIDOR
- PROPOSED VEGETATION AREA

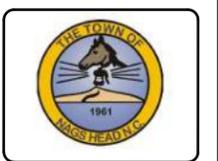

Rev.	Date	Description	By	Appr.
0	2022-07-18	ISSUED FOR CONSTRUCTION	BJ	

TOWN OF NAGS HEAD POST-DORIAN BEACH RENOURISHMENT PROJECT

SITE PLAN SHEET 8 OF 9


Designed by:	Drawn by:	Reviewed by:	Submitted by:
NV/SM/MB	VNM	B. JOYNER	MOFFATT & NICHOI
Date:	MAN Project No.	Drawing code:	Drawing Scale:
2022-07-XX	10979-04		AS SHOWN
Per scale:			1" = 10' (0 SHEET)

4700 FALLS OF NEUSE RD., SUITE 300
 RAYLEIGH, NC 27609
 919-781-4626
 NC FIRM NO. F-0105

moffatt & nichoi

SEAL

Sheet Reference No.
C-117
 INDEX: 18 OF 42

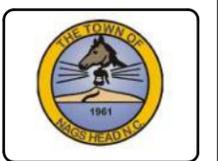

Rev.	Date	Description	By	Appr.
0	2022-07-18	ISSUED FOR CONSTRUCTION	BJ	

TOWN OF NAGS HEAD POST-DORIAN BEACH RENOURISHMENT PROJECT


SITE PLAN SHEET 9 OF 9

Designed by:	NV/SM/MB	Date:	2022-07-XX	Rev:	0
Drawn by:	VNM	MAN Project No.:	10979-04	Drawing Code:	
Checked by:	SM/MB	Submitted by:	B. JOYNER	Drawing Scale:	AS SHOWN
Reviewed by:		Submitted by:	MOFFATT & NICHOL	Per scale:	1" = 10' (SHEET)

4700 FALLS OF NEUSE RD., SUITE 300
 RAYLEIGH, NC 27609
 919-781-4626
 MOFFATT & NICHOL
 NC FIRM NO. F-0105

SEAL

Sheet Reference No.
C-118
 INDEX: 19 OF 42

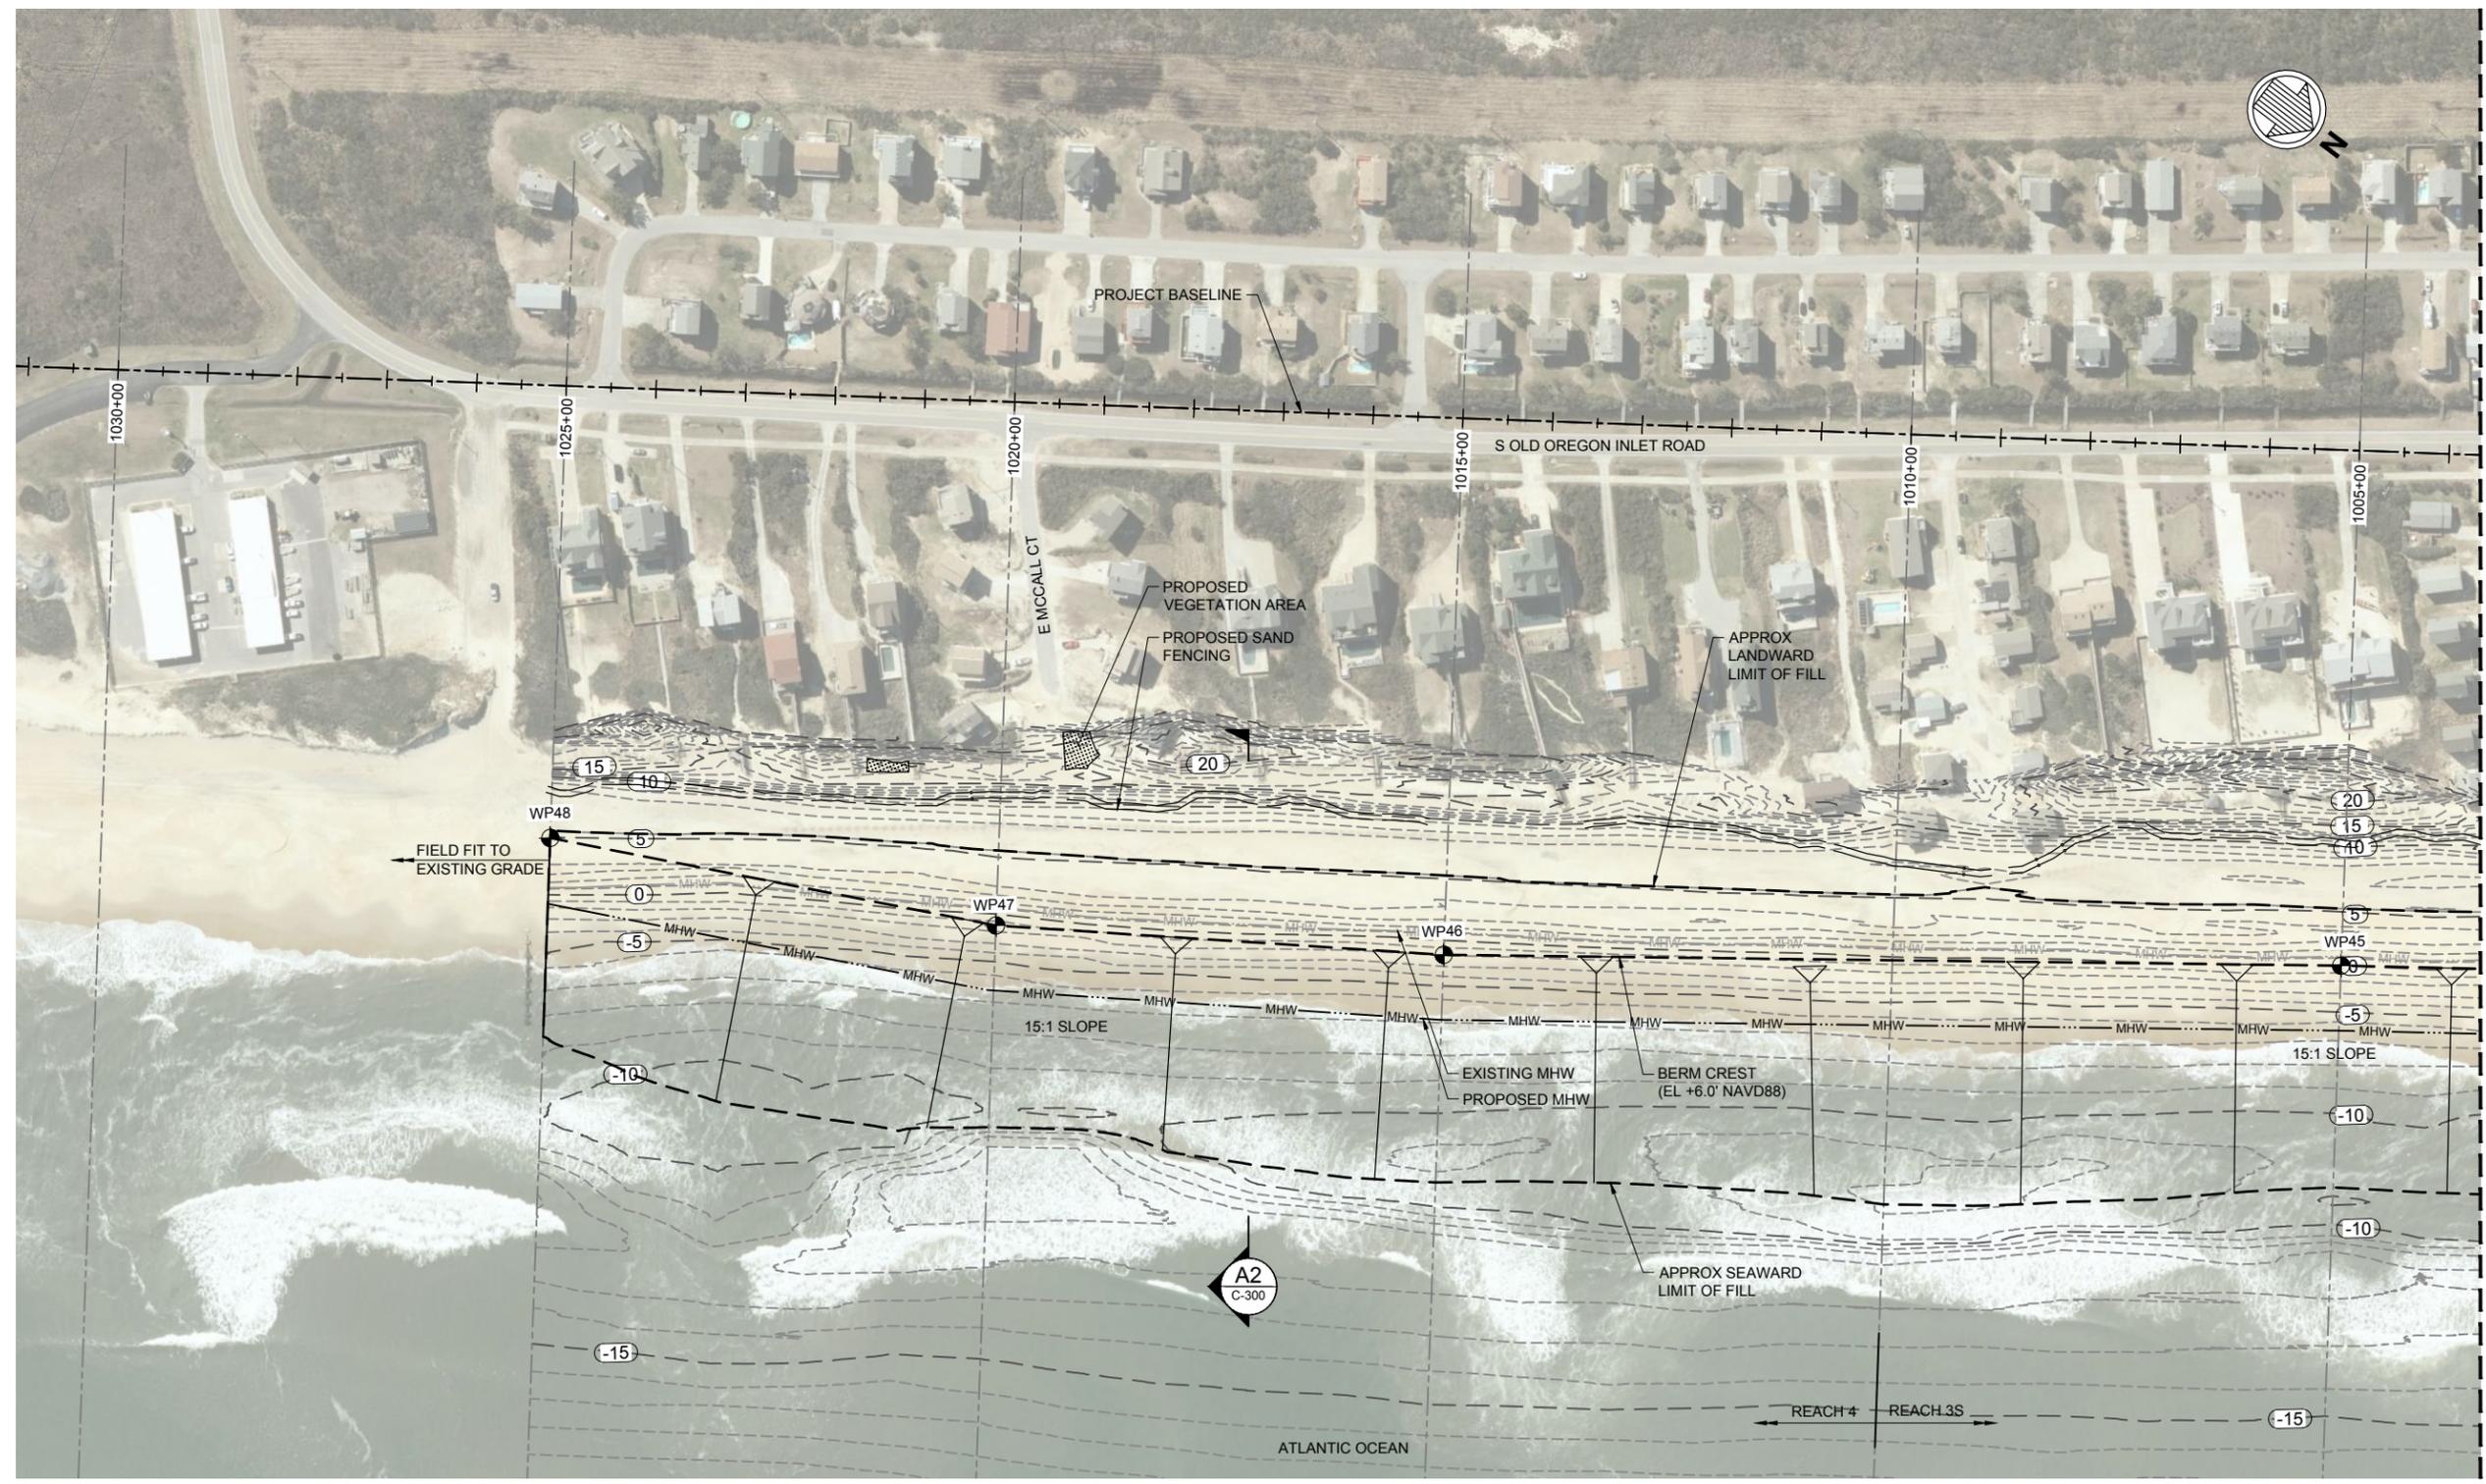

- NOTES:**
- CONTOURS REFERENCE NAVD88 AND ARE INTERPRETED FROM A JULY 2022 SURVEY CONDUCTED BY GAHAGAN & BRYANT.
 - SEE SHEET C-502 FOR BERM CREST LINE WORK POINT TABLE.
 - SEE SHEETS C-301 THROUGH C-320 FOR CROSS SECTIONS.
 - NEW SAND FENCE WILL BE INSTALLED AS GENERALLY DEPICTED ON THE DRAWING AND DIRECTED BY THE TOWN DURING CONSTRUCTION. THE NEW FENCING SHALL BE INSTALLED A MINIMUM OF 5-FT FROM EXISTING FENCE LINES AS MEASURED END-POST TO END-POST.
 - SEE SHEET C-501 FOR SAND FENCE DETAILS.
 - DUNE VEGETATION SHALL BE INSTALLED LANDWARD OF THE PROPOSED SAND FENCING WITHIN THE IDENTIFIED AREAS, AT THE TOWN'S DIRECTION.

LEGEND:

	PROPOSED SAND FENCE CORRIDOR
	PROPOSED VEGETATION AREA

SCALE: 1"=100'