


MEMORIAL AVE AT BONNETT ST
PLAN VIEW


ADD ALT #2 EXHIBIT

- NOTES:
1. CONTRACTOR SHALL FIELD VERIFY LOCATION AND ELEVATION OF EXISTING UTILITIES ALONG THE PROPOSED UTILITY ALIGNMENTS. THE ENGINEER/OWNER SHALL BE NOTIFIED OF ANY POTENTIAL CONFLICTS PRIOR TO THE START OF CONSTRUCTION.
 2. WATER SERVICES THAT CROSS EXISTING PAVEMENT SHALL BE INSTALLED IN A MINIMUM 2" DIA SCH 40 PVC SLEEVE. THE SLEEVE SHALL BE INSTALLED USING A PNEUMATIC BORING TOOL AND SHALL EXTEND 3' BEYOND THE EDGE OF PAVEMENT. ANY OPEN EXCAVATION FOR WATER SERVICES IN PAVED SURFACES MUST BE APPROVED BY THE OWNER/ENGINEER.
 3. EXISTING WATER MAINS SHALL REMAIN IN OPERATION DURING CONSTRUCTION.
 4. CONTRACTOR SHALL COORDINATE WITH THE OWNER AND RESIDENTS FOR SERVICE DISRUPTIONS DURING WATER SERVICE CONNECTIONS.
 5. AFTER COMPLETION OF THE PROPOSED WATER MAIN AND ACCEPTANCE BY THE OWNER, VALVES ON THE EXISTING ABANDONED WATER MAIN SHALL BE TURNED OFF AND BACKFILL WITH CONCRETE.
 6. CONTRACTOR SHALL PHASE CONSTRUCTION SO EXISTING WATER MAIN ABANDONMENT IS COMPLETE PRIOR TO STORM SEWER INSTALLATION IN AREAS WHERE POTENTIAL UTILITY CONFLICTS MAY EXIST.
 7. DAMAGE TO EXISTING UTILITIES AS A RESULT OF CONSTRUCTION SHALL BE REPAIRED/REPLACED AT NO COST TO THE OWNER.
 8. THE TOWN OF NAGS HEAD SHALL COORDINATE PERMISSIONS AND/OR EASEMENTS AS NECESSARY TO CONSTRUCT PROPOSED IMPROVEMENTS.

SCALE:
1" = 20' HORIZ.
1" = 2' VERT.

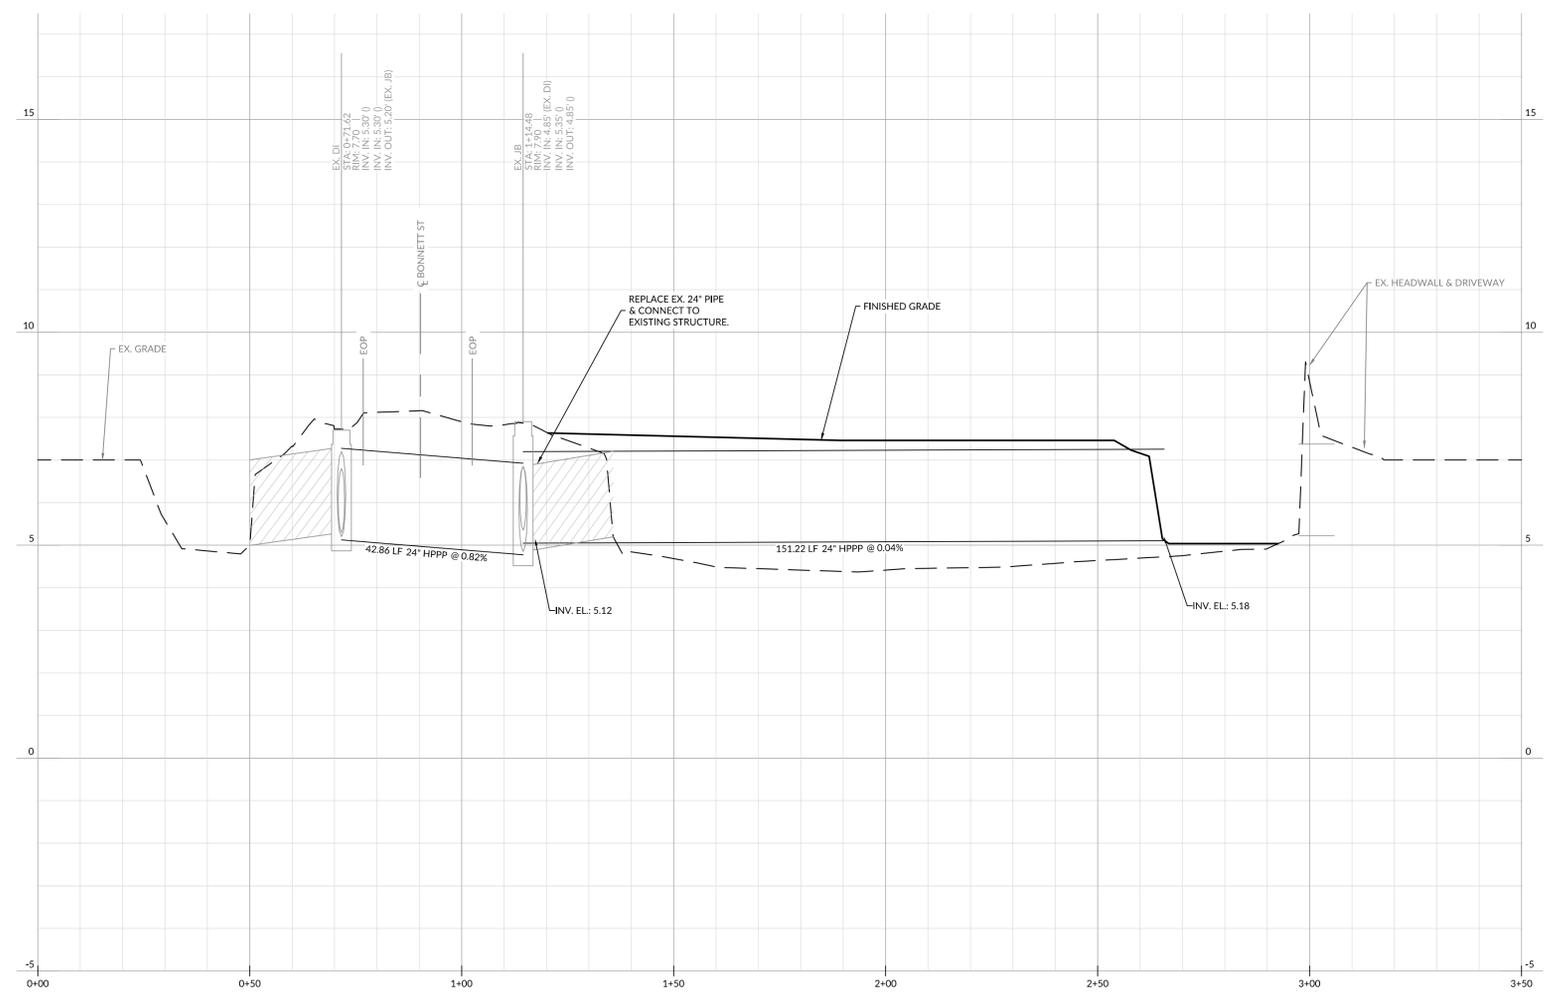

MEMORIAL AVE AT BONNETT ST
PROFILE VIEW

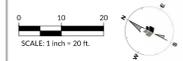

INITIAL PLAN DATE: 12/23/2024
REVISIONS:
1 - 12/23/2024 BKS
30% SUBMITTAL
2 - 02/06/2025 BKS
60% SUBMITTAL
3 - 02/24/2025 BKS
FOR BID

WR JOB NUMBER 24-1284
DRN: BKS DGN: MWS CKD: MWS

**STORM SEWER
BONNETT ST AT
MEMORIAL AVE**

C2.04

FOR BID