

SCALE:
1" = 20' HORIZ.
1" = 2' VERT.

**TOWN OF NAGS HEAD
CAPITAL IMPROVEMENT
PROJECT**

CONSTRUCTION PLANS

NAGS HEAD, NC 27959 | DARE COUNTY



INITIAL PLAN DATE: 12/23/2024
 REVISIONS:
 1 - 12/23/2024 BKS
 30% SUBMITTAL
 2 - 02/06/2025 BKS
 60% SUBMITTAL
 3 - 02/24/2025 BKS
 FOR BID
 4 - 03/07/2025 BKS
 ADD. ALT-1


WR JOB NUMBER 24-1284
 DRN: BKS DGN: MWS CKD: MWS

**ADD ALT-1
WRIGHTSVILLE AVE**


ALT 1.1



our people • your success

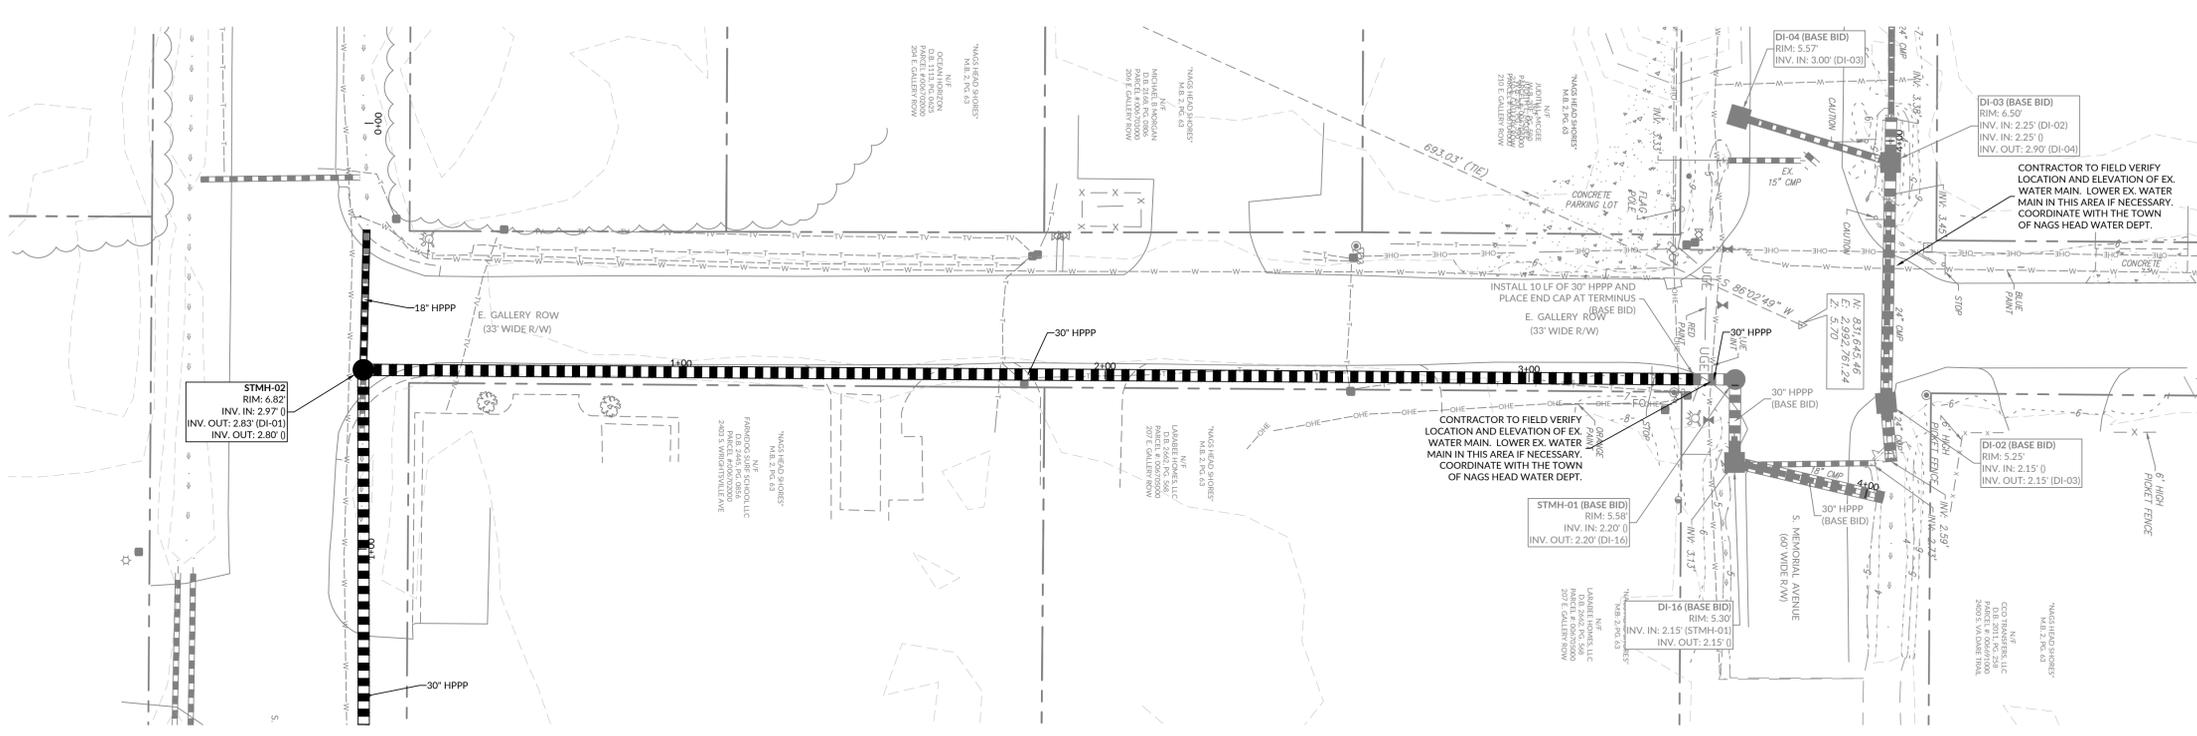

E. GALLERY STREET
PLAN VIEW

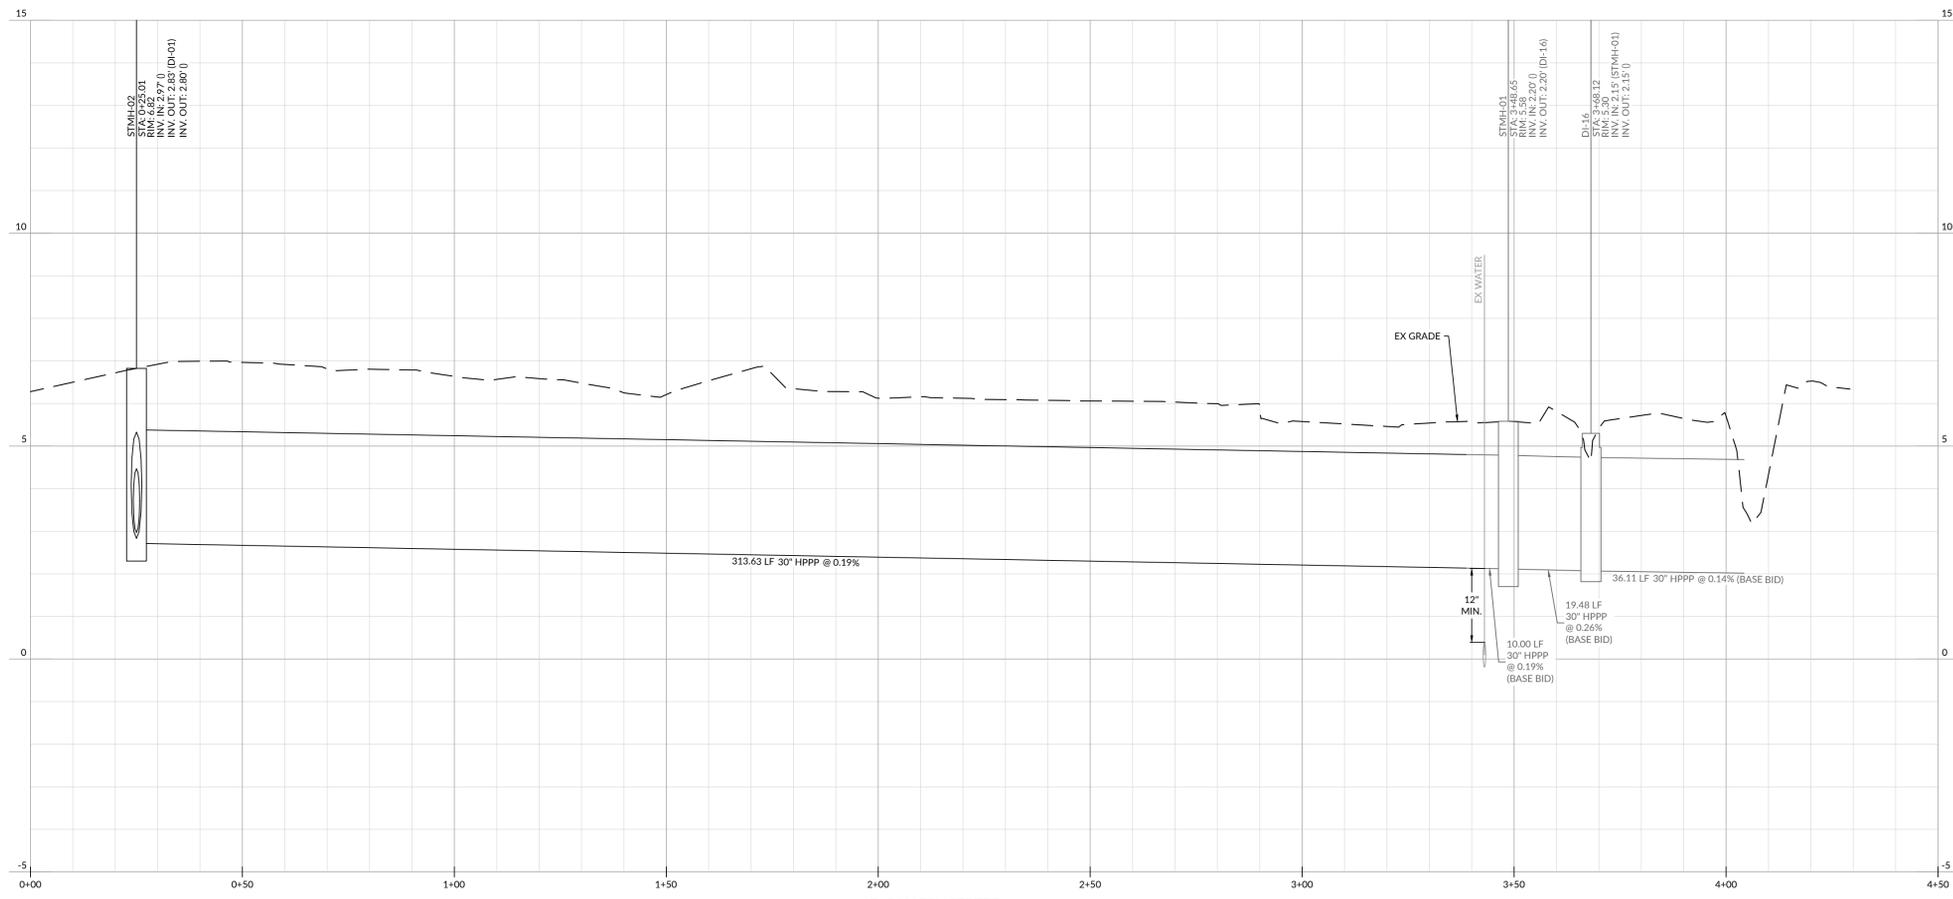

E. GALLERY STREET
PROFILE VIEW

SCALE:
1" = 20' HORIZ.
1" = 2' VERT.

TOWN OF NAGS HEAD CAPITAL IMPROVEMENT PROJECT

CONSTRUCTION PLANS

NAGS HEAD, NC 27959 | DARE COUNTY



- INITIAL PLAN DATE: 12/23/2024
- REVISIONS:
- 1 - 12/23/2024 BKS 30% SUBMITTAL
 - 2 - 02/06/2025 BKS 60% SUBMITTAL
 - 3 - 02/24/2025 BKS FOR BID
 - 4 - 03/07/2025 BKS ADD-ALT-1

WR JOB NUMBER 24-1284
DRN: BKS DGN: MWS CKD: MWS

ADD ALT-1
GALLERY ROW

ALT 1.2



TOWN OF NAGS HEAD
P.O. BOX 99 5401 S. CROATAN HWY
NAGS HEAD, NC 27959